

Notes

This document is the property of Walsh & Associates Ltd and may not be reissued, loaned or copied in part or in whole without written permission.

All dimensions are in millimetres unless stated otherwise.


This drawing should be read in conjunction with all other relevant information, specifications and schedules.

If this drawing is received electronically it is the recipient's responsibility to print the document at the correct scale and paper size.

All dimensions to be checked on site prior to commencing work and any discrepancies to be advised immediately.


All work to be carried out in accordance with all current and relevant British Standards and BS Codes of Practice.

Revision Details		
A	Additional elevation added	11/06/24

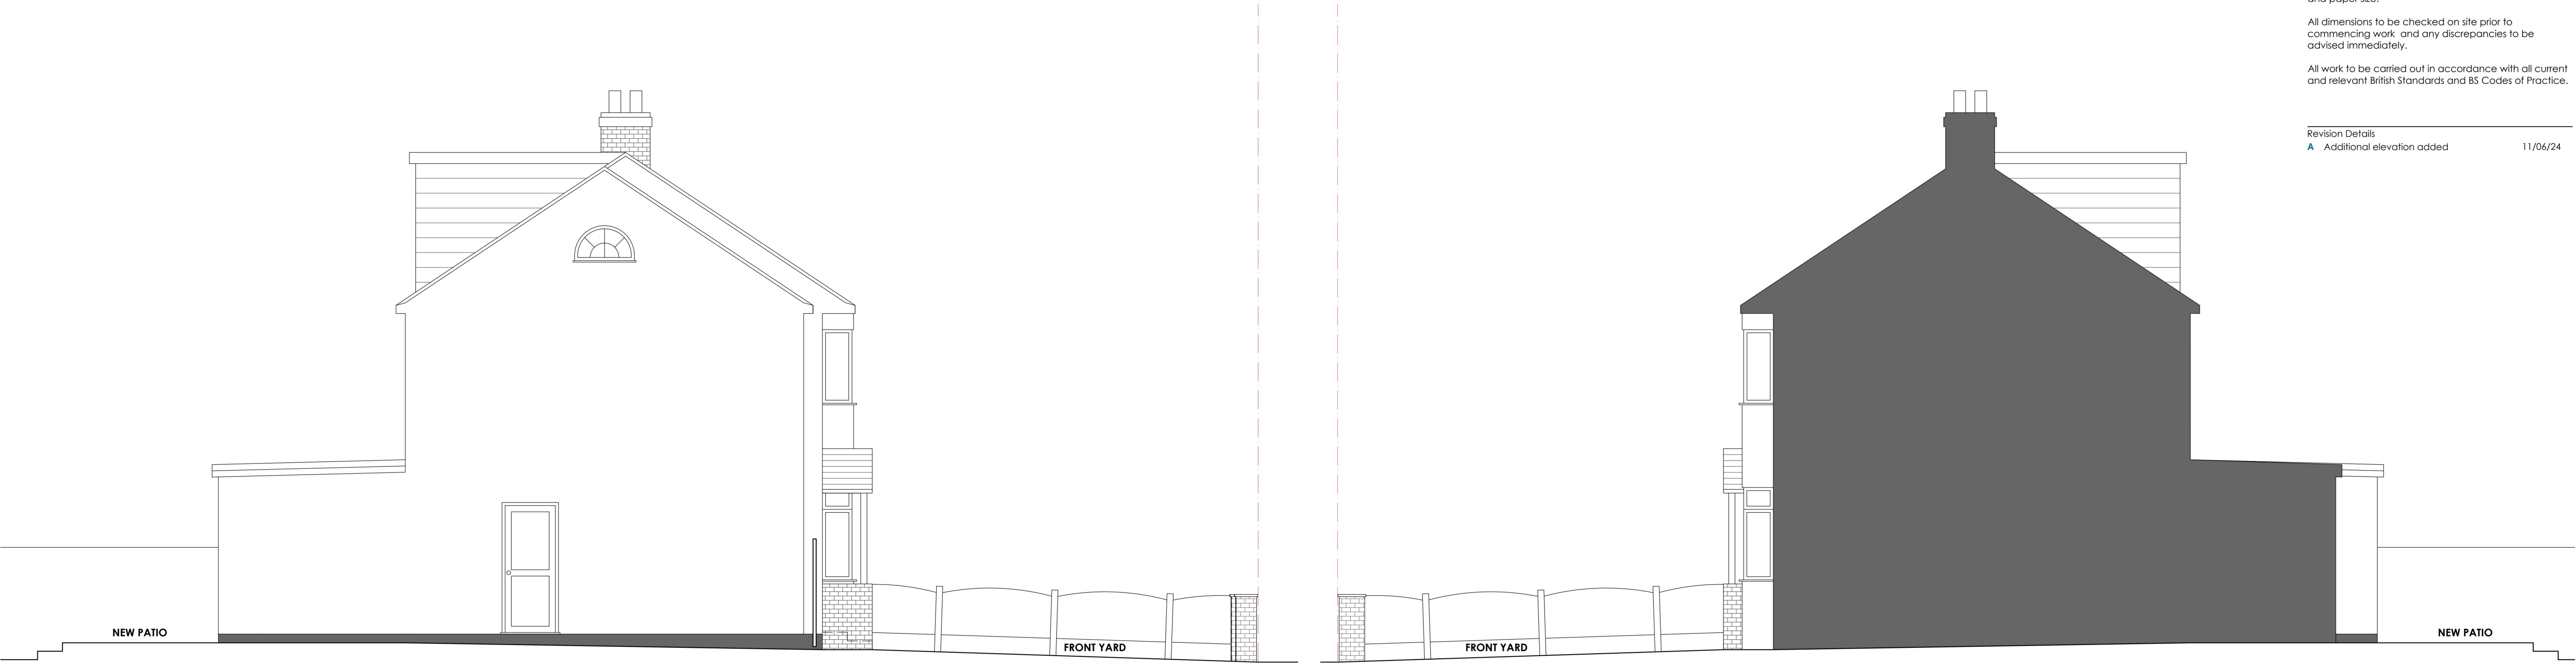

PROPOSED SIDE ELEVATION
SCALE: 1:50

PROPOSED SIDE ELEVATION
SCALE: 1:50

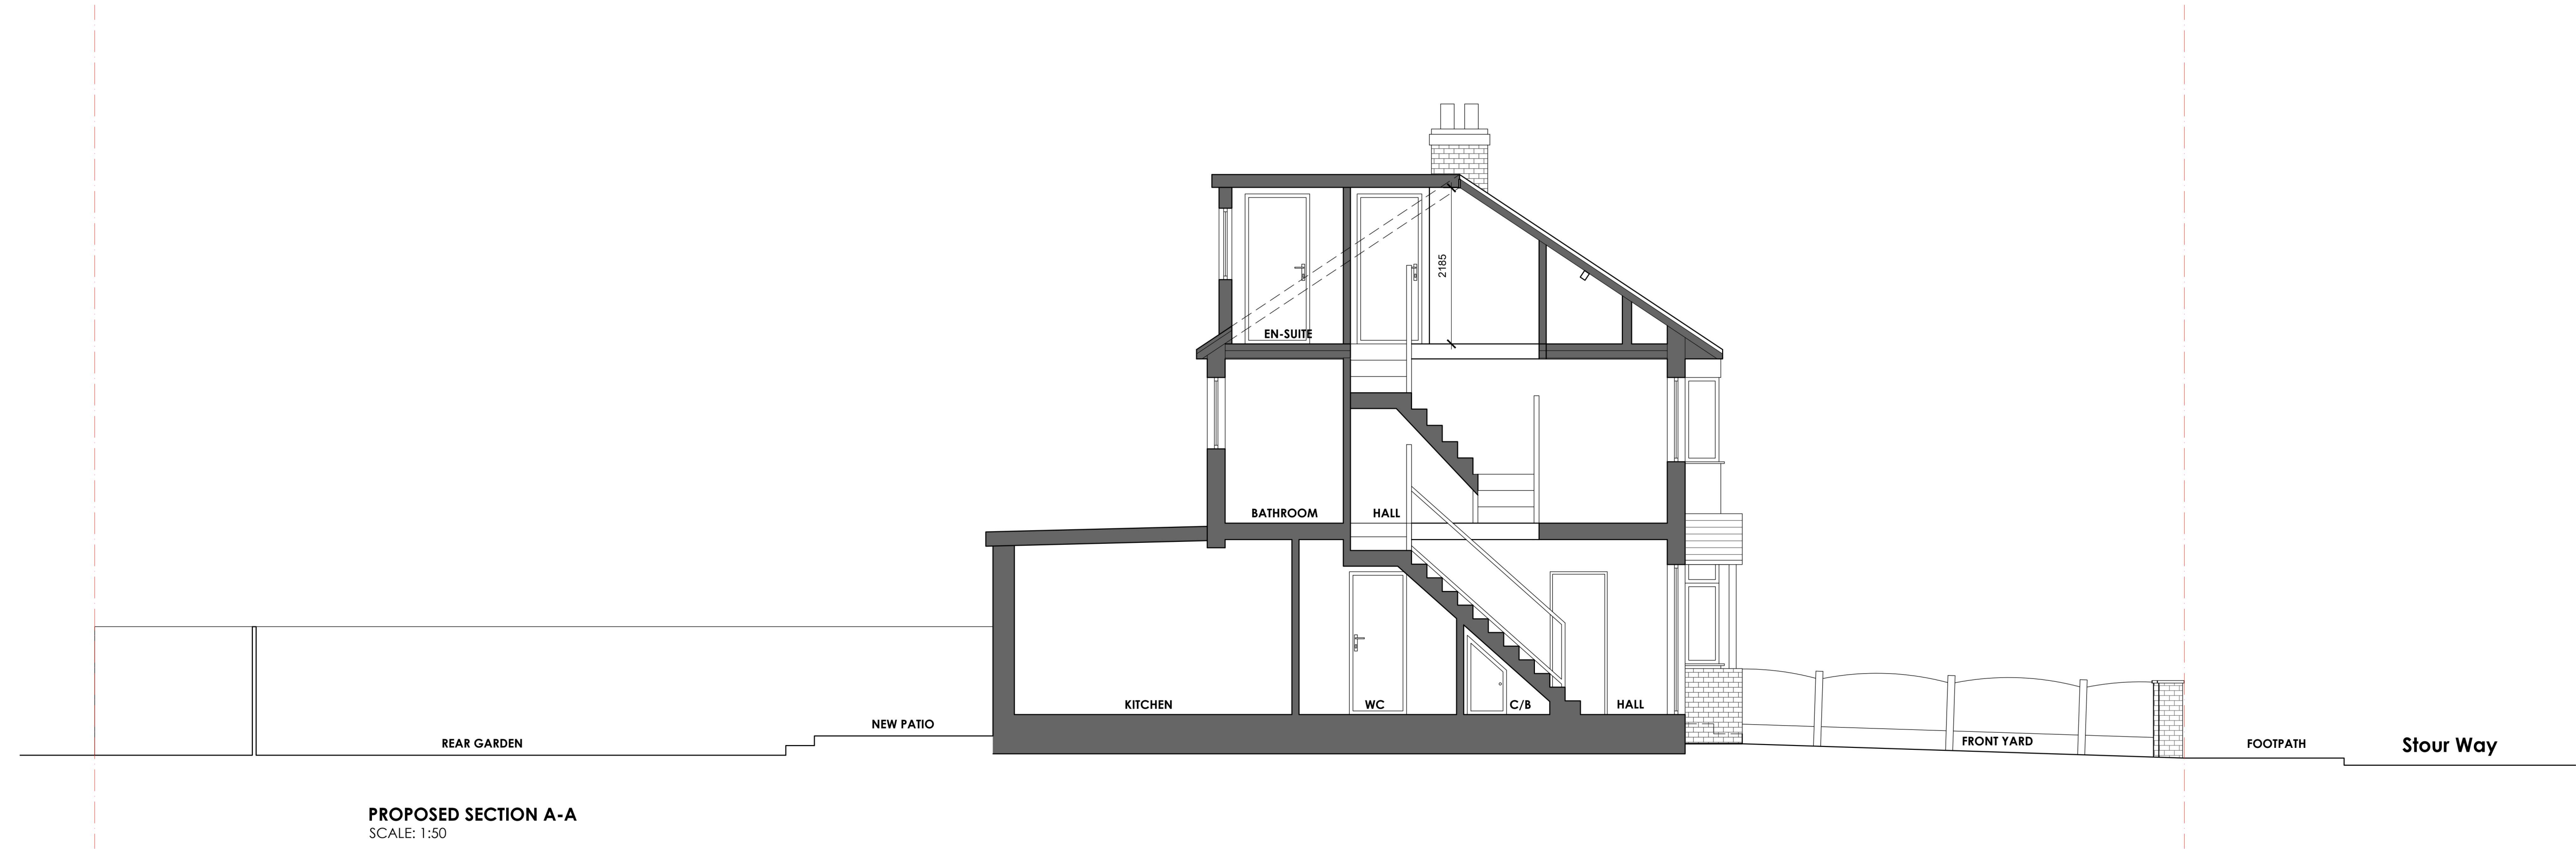

PROPOSED SECTION A-A
SCALE: 1:50

Project Title	11A Stour Way Upminster RM14 1QQ
Client	Alex Law

Drawing Title	Proposed Section A-A & Side Elevation
---------------	---------------------------------------

Status	PLANNING
--------	----------

Drawing Number	24143 - WA - 006
----------------	------------------

Revision	Scale
A	1:50 @ A1

Issue Date	MAR 24
------------	--------



Walsh & Associates Limited
T 01206 480001
E enquiries@walshandassociates.co.uk
W www.walshandassociates.co.uk

Town Wall House | Balkeme Hill | Colchester | Essex | CO3 3AD

