

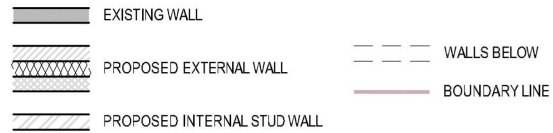


0 1 2 3 4 5 10

KEY

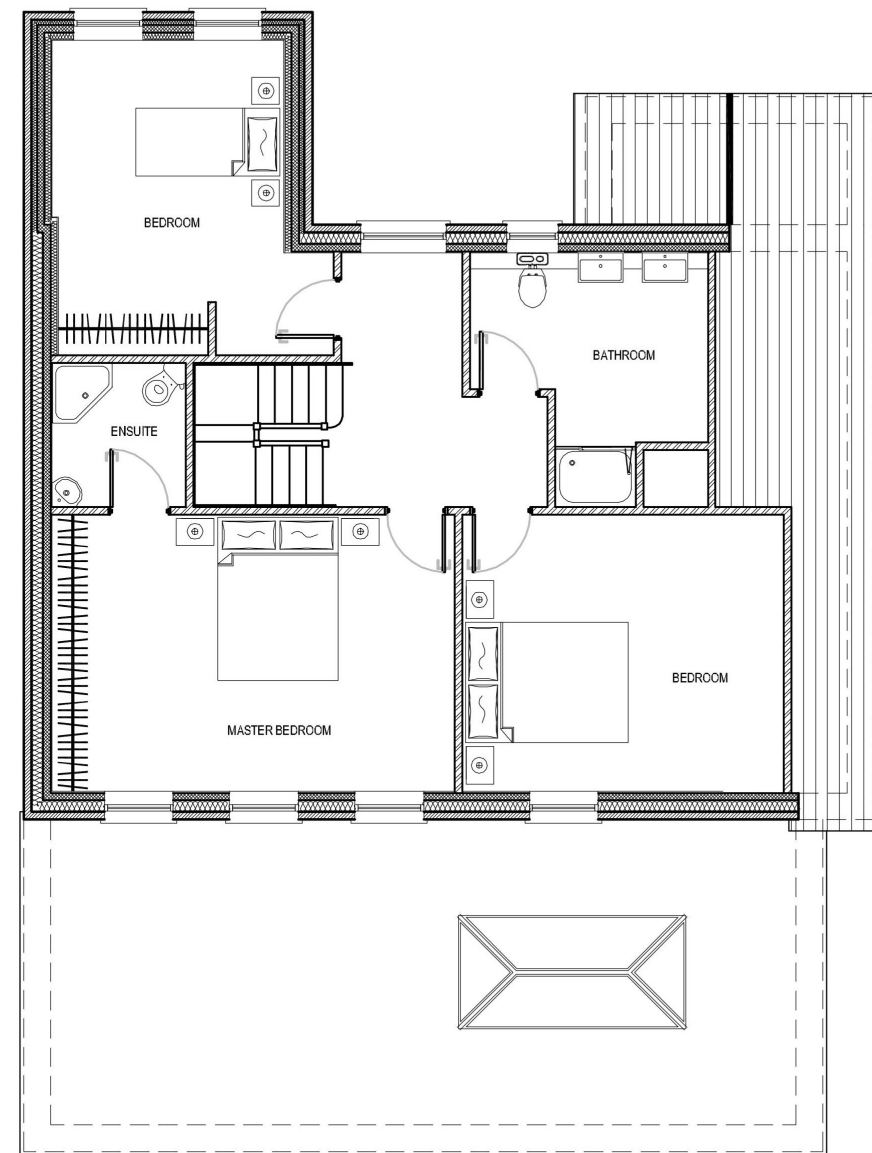

This drawing is copyright 2024 © and must not be reproduced in whole or part without obtaining written authority from KMDs GROUP.
This drawing is to be read in conjunction with all other relevant Architects, Structural Engineer or third party drawings.
All dimensions are to be checked onsite against site conditions and any discrepancy advised to the designer before any works commence.
DO NOT SCALE THIS DRAWING

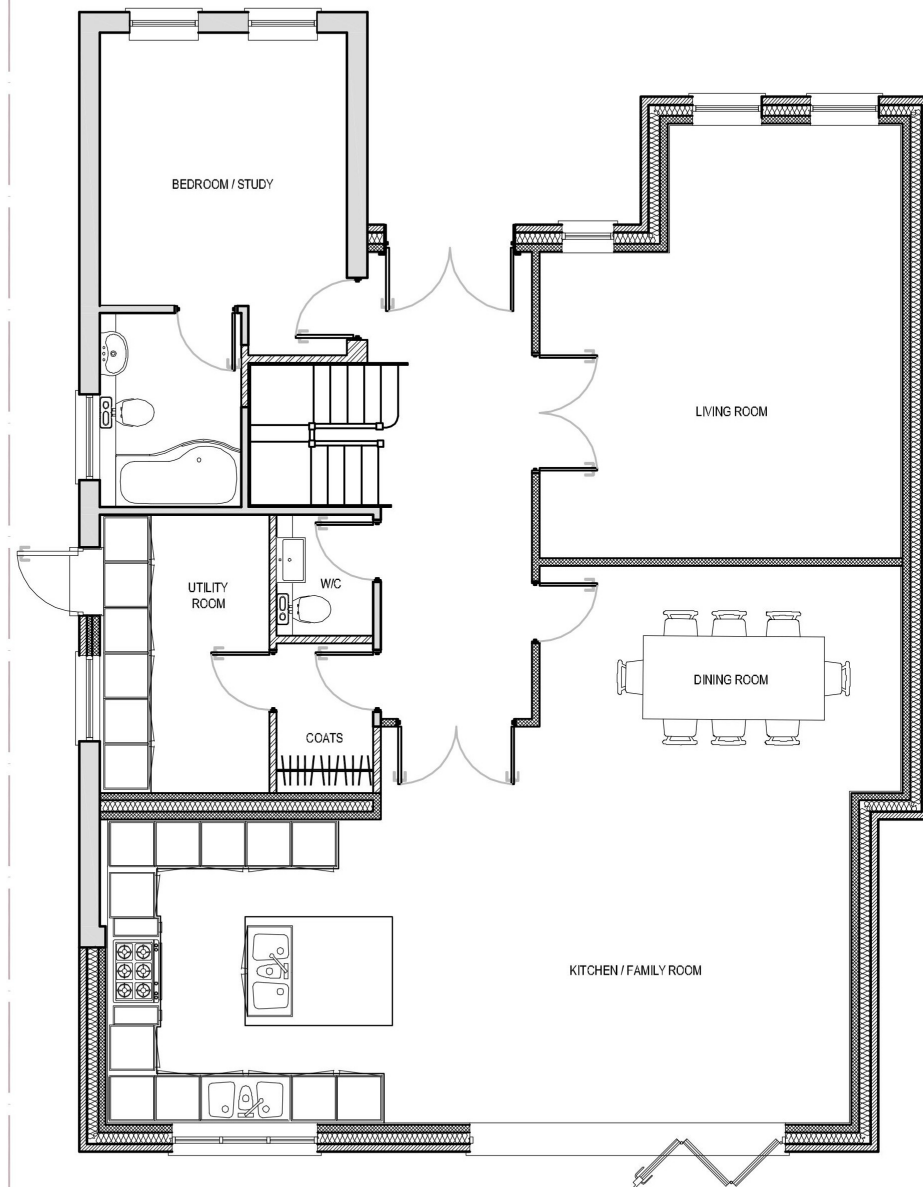

PROPOSED GROUND & FIRST FLOOR PLAN

DWG NO: PL-6210_27.1 - SCALE: 1/100 @ A3 - DATE: JUNE 2024



19 GREAT NELMES CHASE, HORNCURCH, ROMFORD, RM11 2PS



KEY

- | | | | |
|--|-----------------------------|--|-------------------------|
| | EXISTING WALL | | REMOVED WALL / MATERIAL |
| | PROPOSED EXTERNAL WALL | | WALLS BELOW |
| | PROPOSED INTERNAL STUD WALL | | BOUNDARY LINE |


This drawing is copyright 2024 © and must not be reproduced in whole or part without obtaining written authority from KMDS GROUP.
This drawing is to be read in conjunction with all other relevant Architects, Structural Engineer or third party drawings.
All dimensions are to be checked onsite against site conditions and any discrepancy advised to the designer before any works commence.
DO NOT SCALE THIS DRAWING

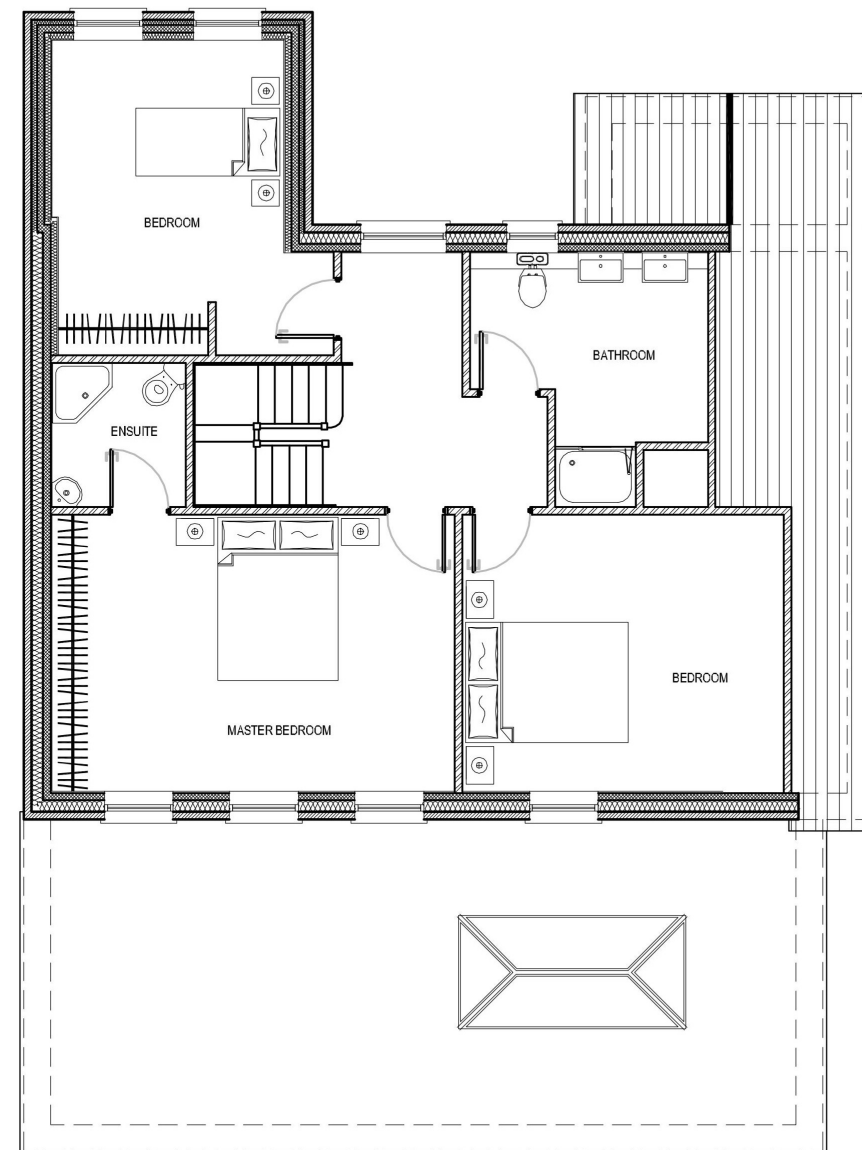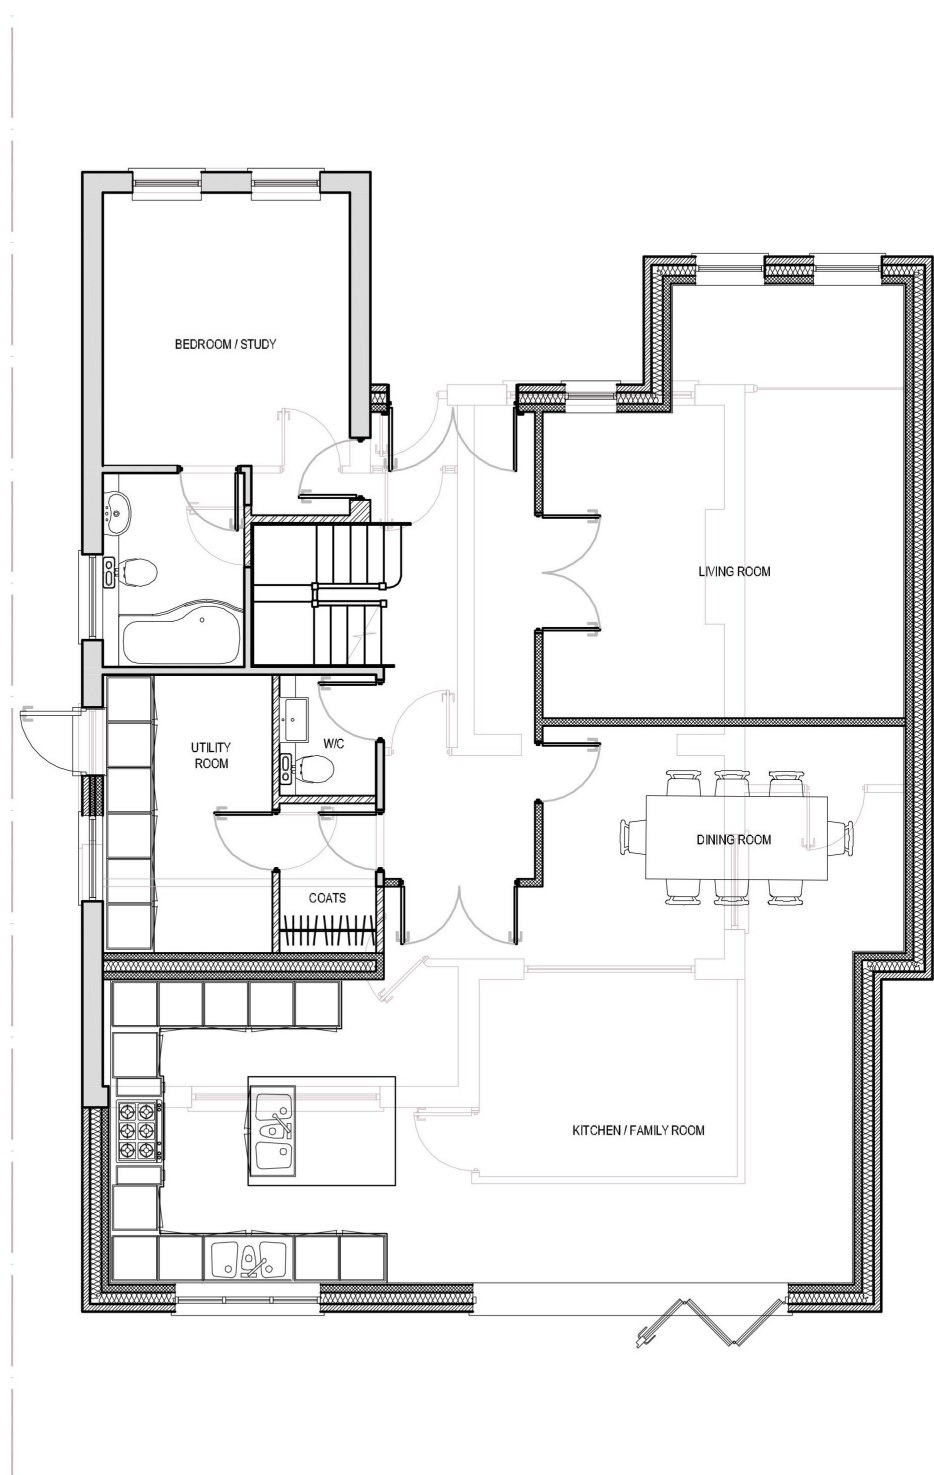

PROPOSED GROUND & FIRST FLOOR PLAN



DWG NO: PL-6210_27 - SCALE: 1/100 @ A3 - DATE: JUNE 2024

19 GREAT NELMES CHASE, HORNCURCH, ROMFORD, RM11 2PS

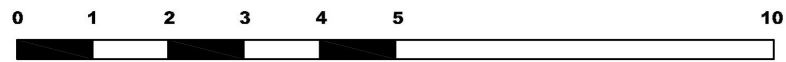

This drawing is copyright 2024 © and must not be reproduced in whole or part without obtaining written authority from KMDS GROUP.
This drawing is to be read in conjunction with all other relevant Architects, Structural Engineer or third party drawings.
All dimensions are to be checked onsite against site conditions and any discrepancy advised to the designer before any works commence.
DO NOT SCALE THIS DRAWING

- KEY**
- EXISTING WALL
 - PROPOSED EXTERNAL WALL
 - PROPOSED INTERNAL STUD WALL
 - WALLS BELOW
 - BOUNDARY LINE

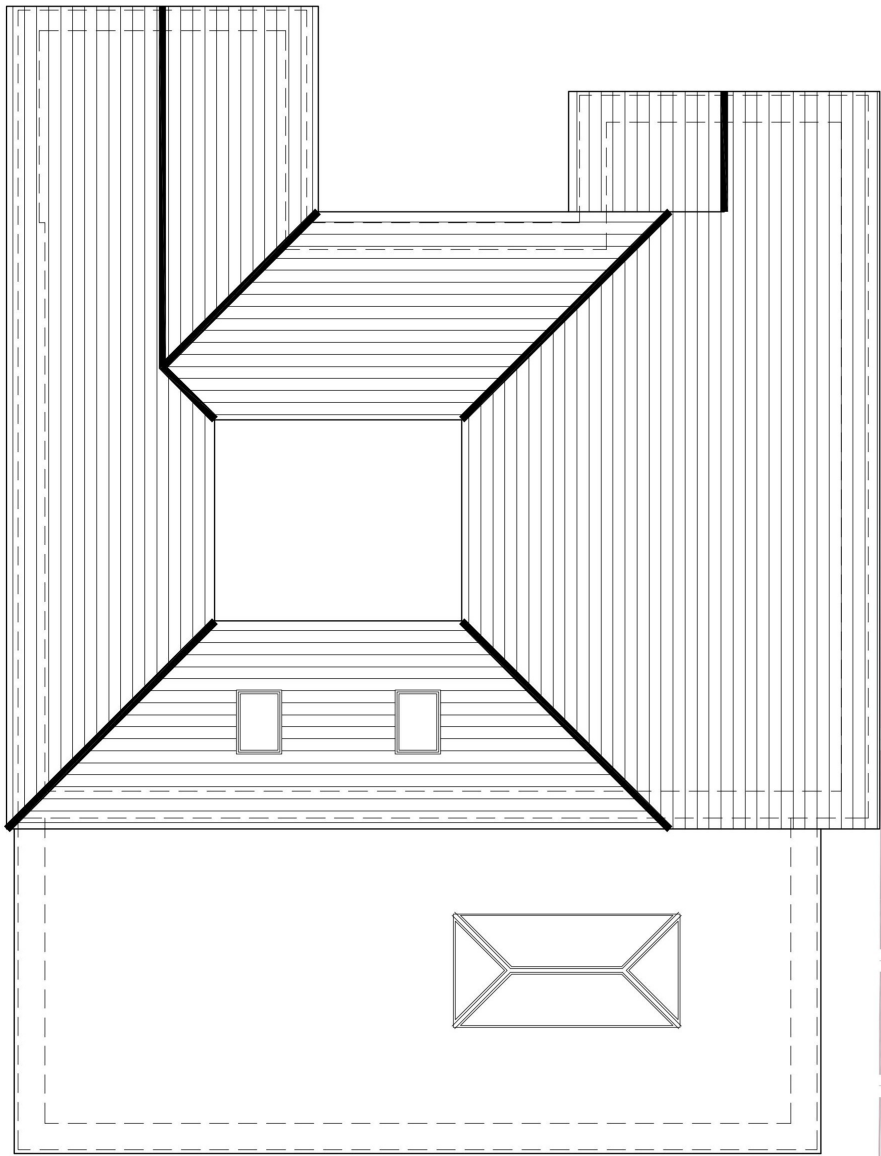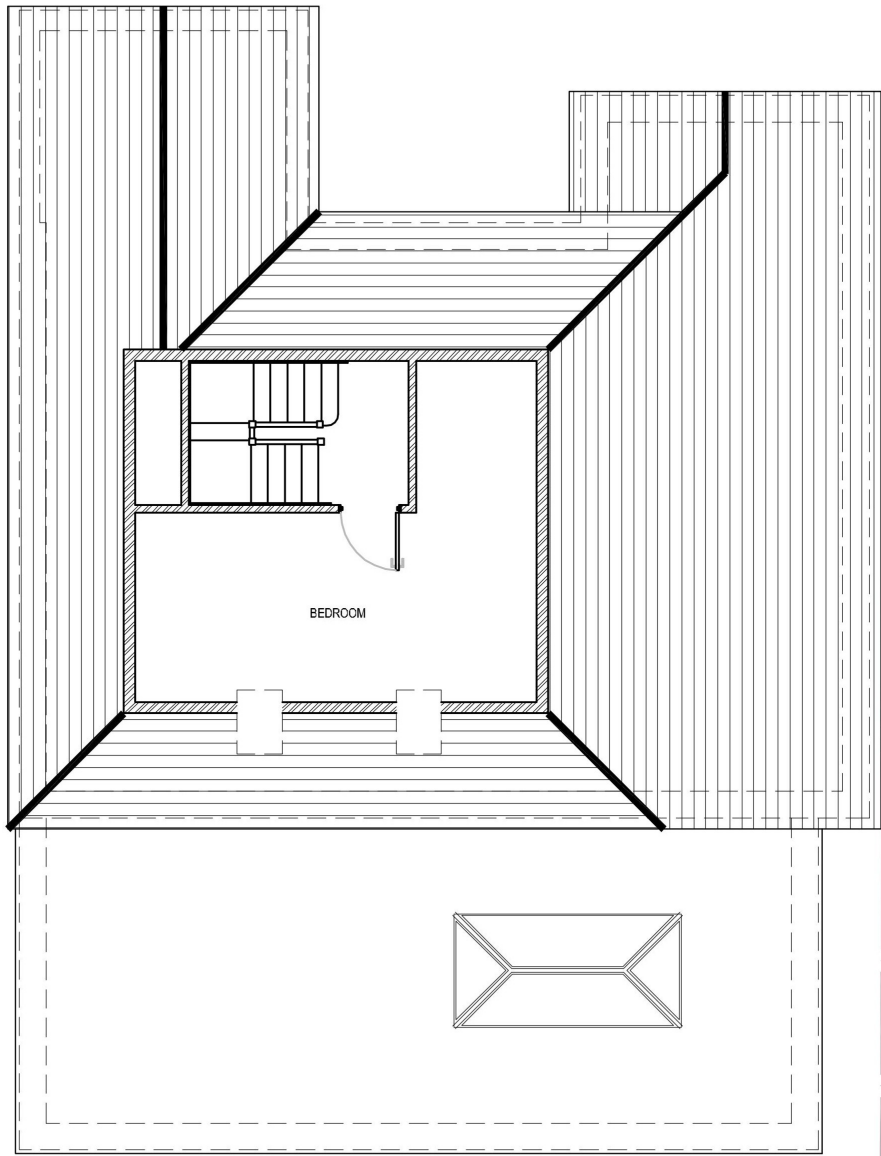

PROPOSED SECOND FLOOR & ROOF PLAN

DWG NO: PL-6210_28 - SCALE: 1/100 @ A3 - DATE: JUNE 2024

19 GREAT NELMES CHASE, HORNCURCH, ROMFORD, RM11 2PS



KMDS DESIGNS
PLANNING & BUILDING SERVICES
www.kmdsdesigns.co.uk



This drawing is copyright 2024 © and must not be reproduced in whole or part without obtaining written authority from KMDS GROUP.
This drawing is to be read in conjunction with all other relevant Architects, Structural Engineer or third party drawings.
All dimensions are to be checked onsite against site conditions and any discrepancy advised to the designer before any works commence.
DO NOT SCALE THIS DRAWING




PROPOSED SOUTH FACING FRONT ELEVATION



PROPOSED EAST FACING SIDE ELEVATION



PROPOSED NORTH FACING REAR ELEVATION

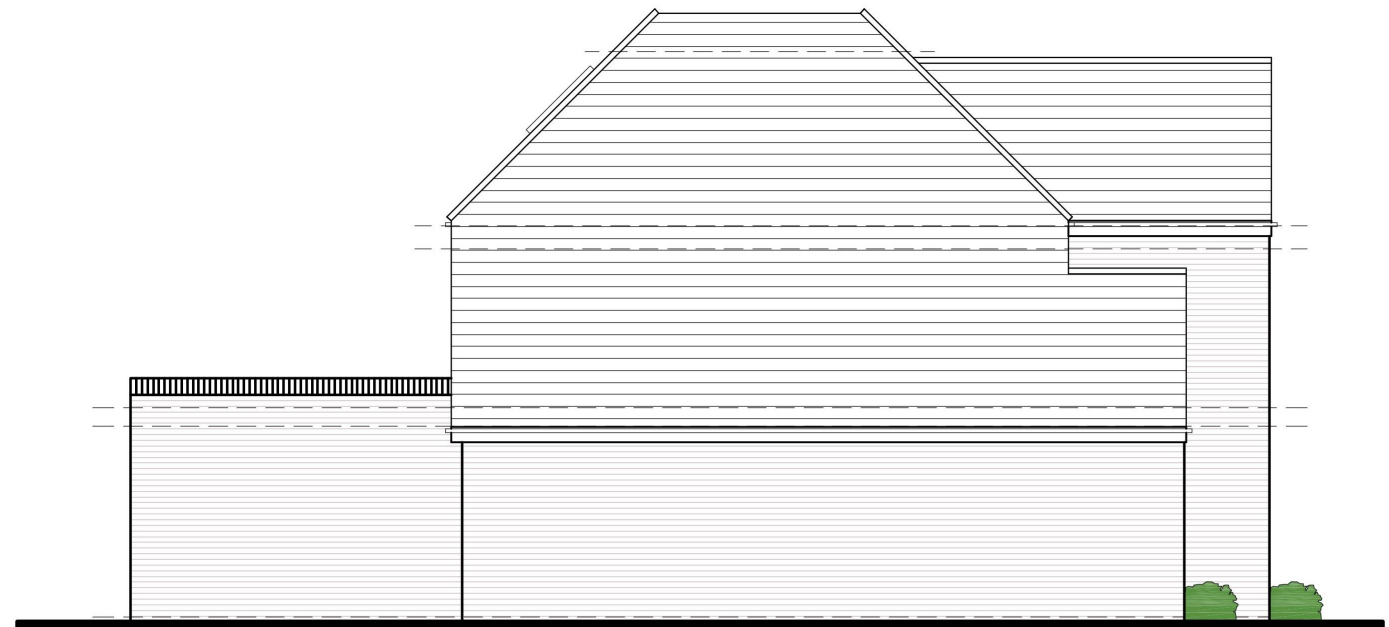


PROPOSED WEST FACING SIDE ELEVATION

PROPOSED ELEVATIONS


DWG NO: PL-6210_29 - SCALE: 1/100 @ A3 - DATE: JUNE 2024

19 GREAT NELMES CHASE, HORNBURCH, ROMFORD, RM11 2PS

0 2 4 6 8 10 20

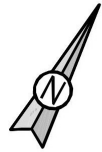

This drawing is copyright 2024 © and must not be reproduced in whole or part without obtaining written authority from KMDS GROUP.
This drawing is to be read in conjunction with all other relevant Architects, Structural Engineer or third party drawings.
All dimensions are to be checked onsite against site conditions and any discrepancy advised to the designer before any works commence.
DO NOT SCALE THIS DRAWING

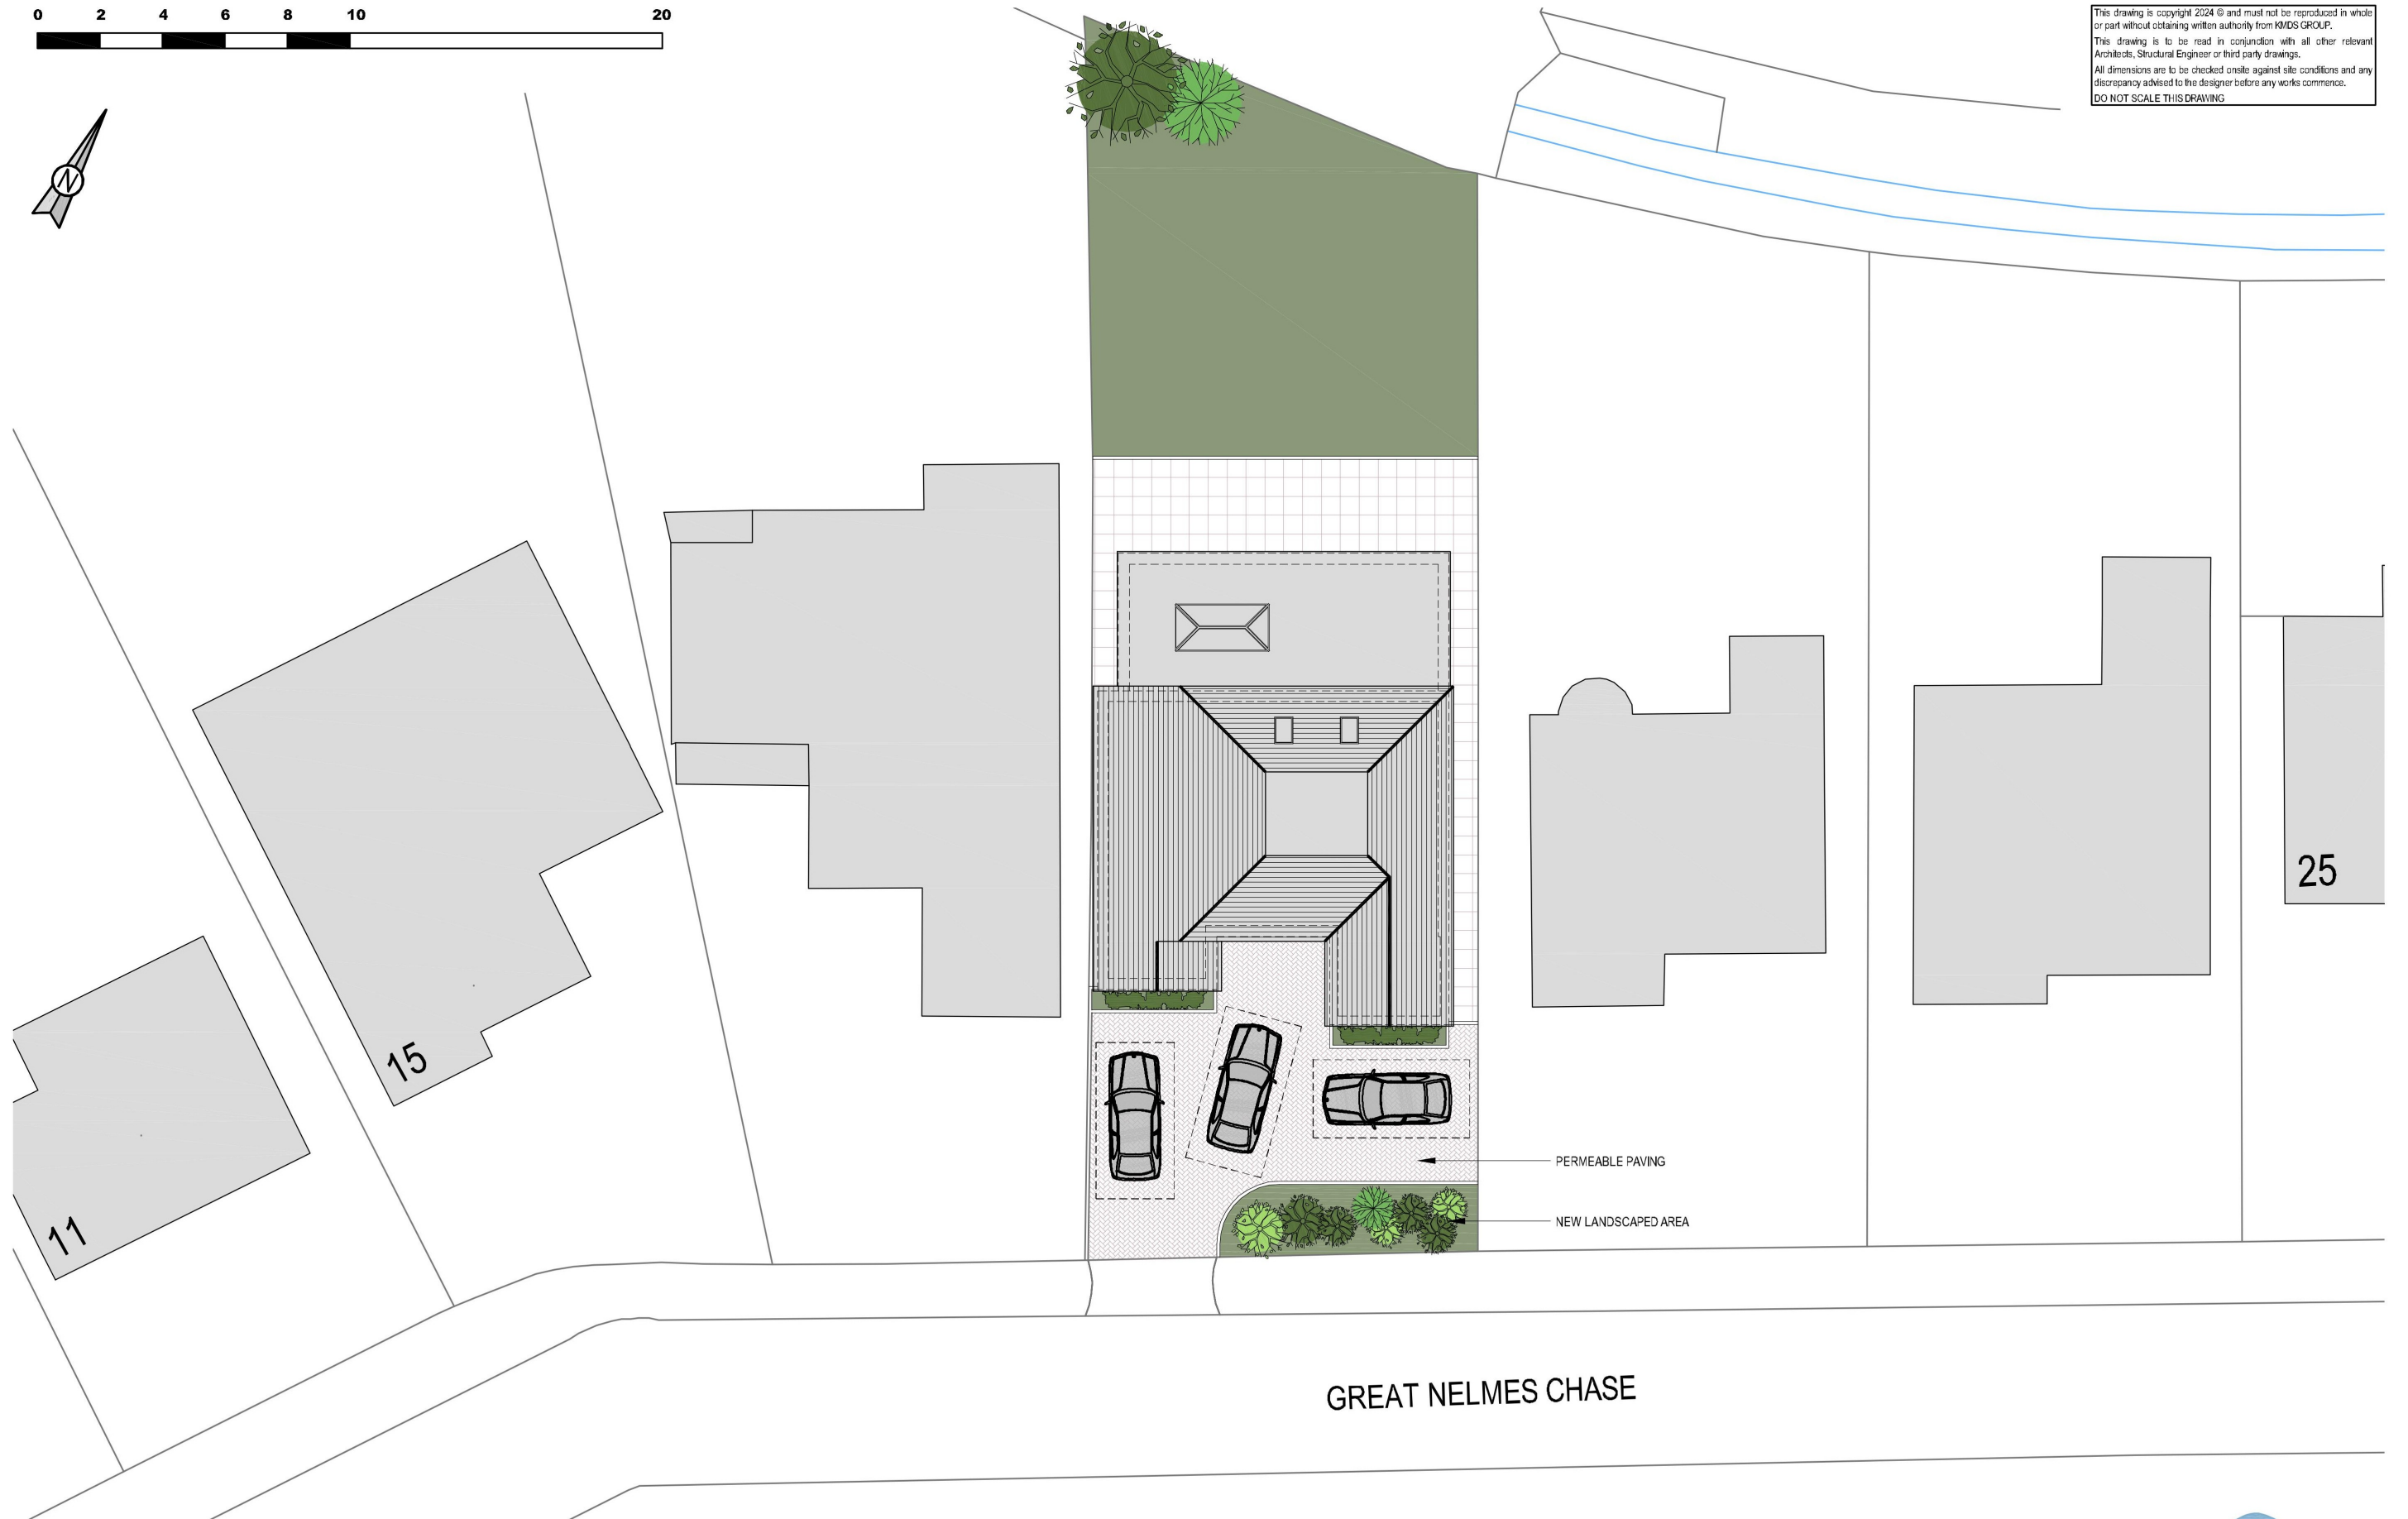

PROPOSED SITE PLAN

DWG NO: PL-6210_31 - SCALE: 1/200 @ A3 - DATE: JUNE 2024

19 GREAT NELMES CHASE, HORNCURCH, ROMFORD, RM11 2PS