




NOTES

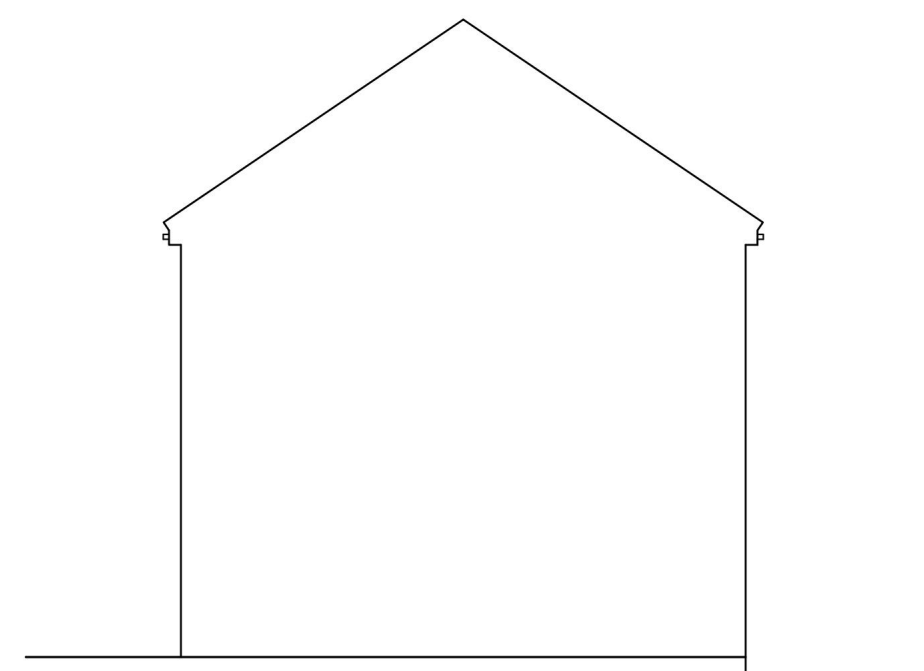


EXISTING SIDE ELEVATION

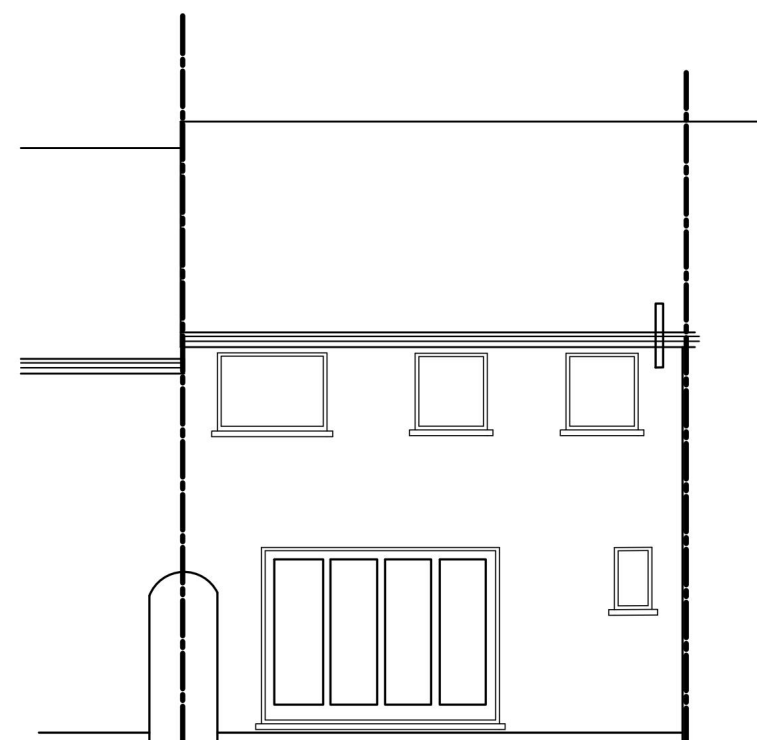

EXISTING REAR ELEVATION

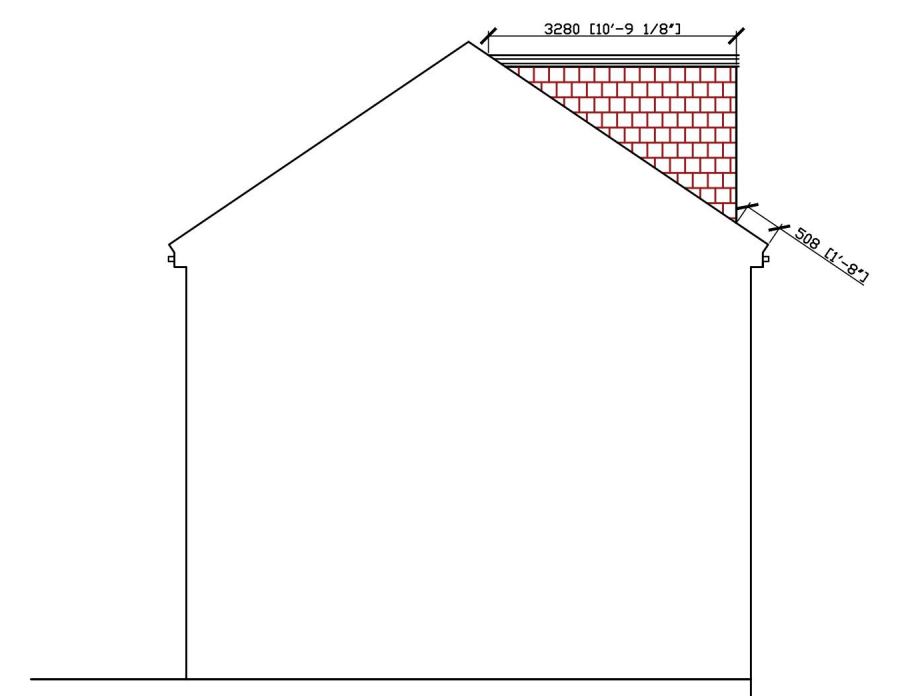


PROPOSED SIDE ELEVATION

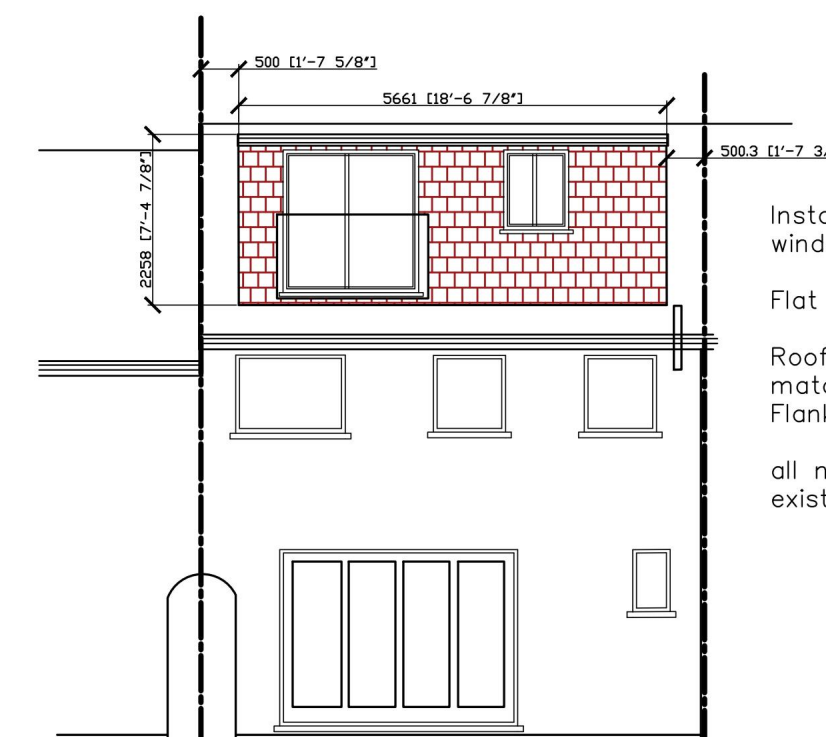


PROPOSED REAR ELEVATION



Install double glazed windows
Flat roof felted
Roof dormer is tiled to match existing
Flank wall to be rendered.
all materials to match existing

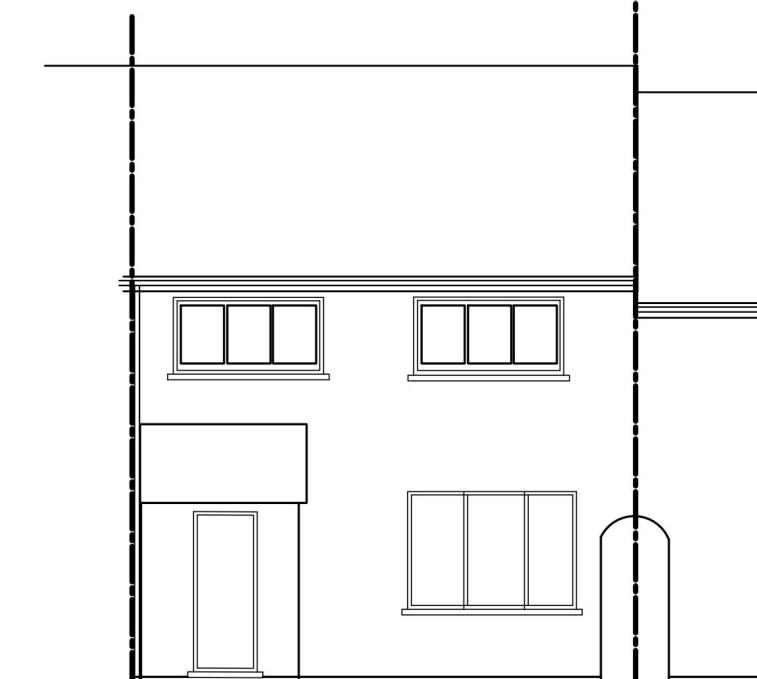


PROPOSED FRONT ELEVATION

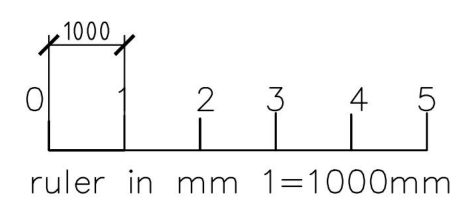


EXISTING FRONT ELEVATION

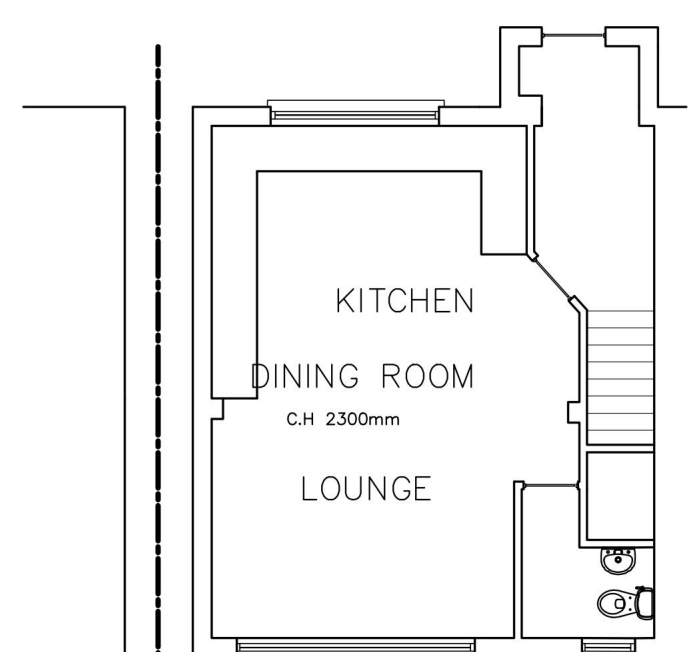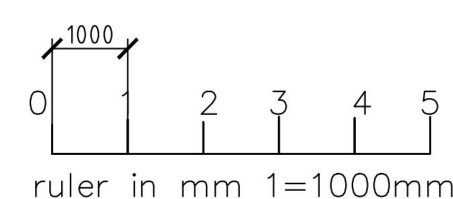


EXISTING GROUND FLOOR LAYOUT

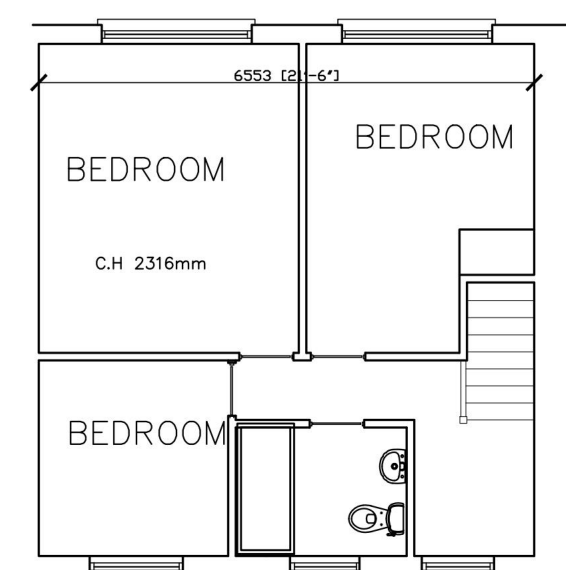

EXISTING FIRST FLOOR LAYOUT

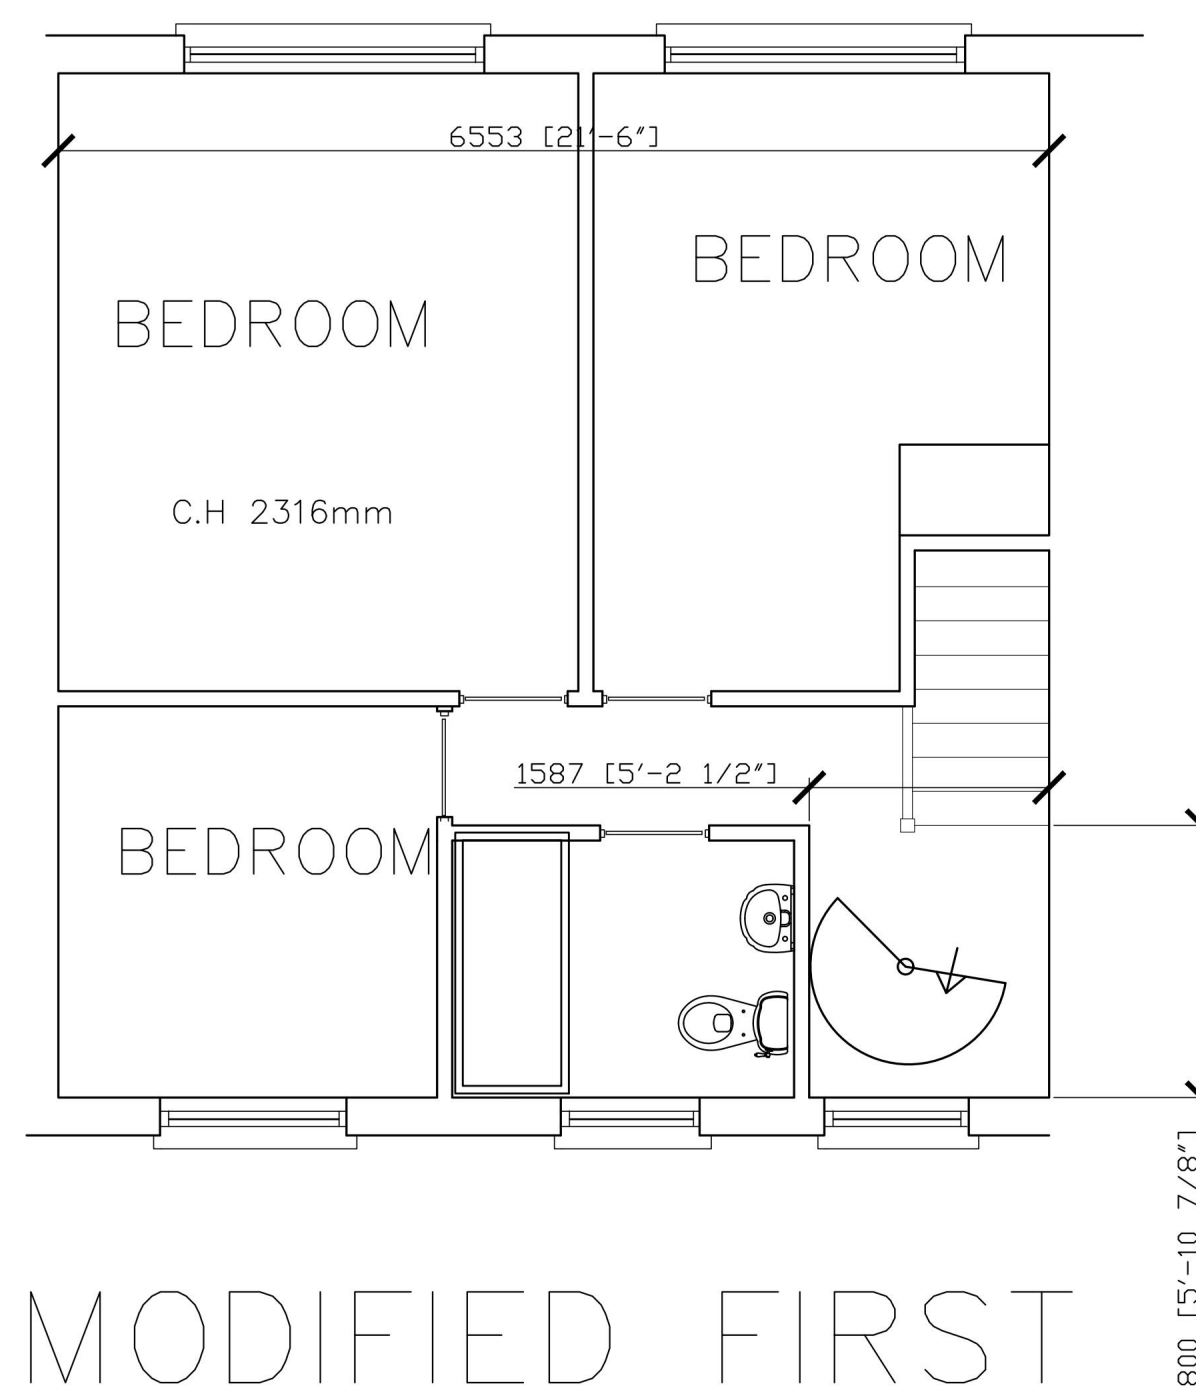

MODIFIED FIRST FLOOR LAYOUT

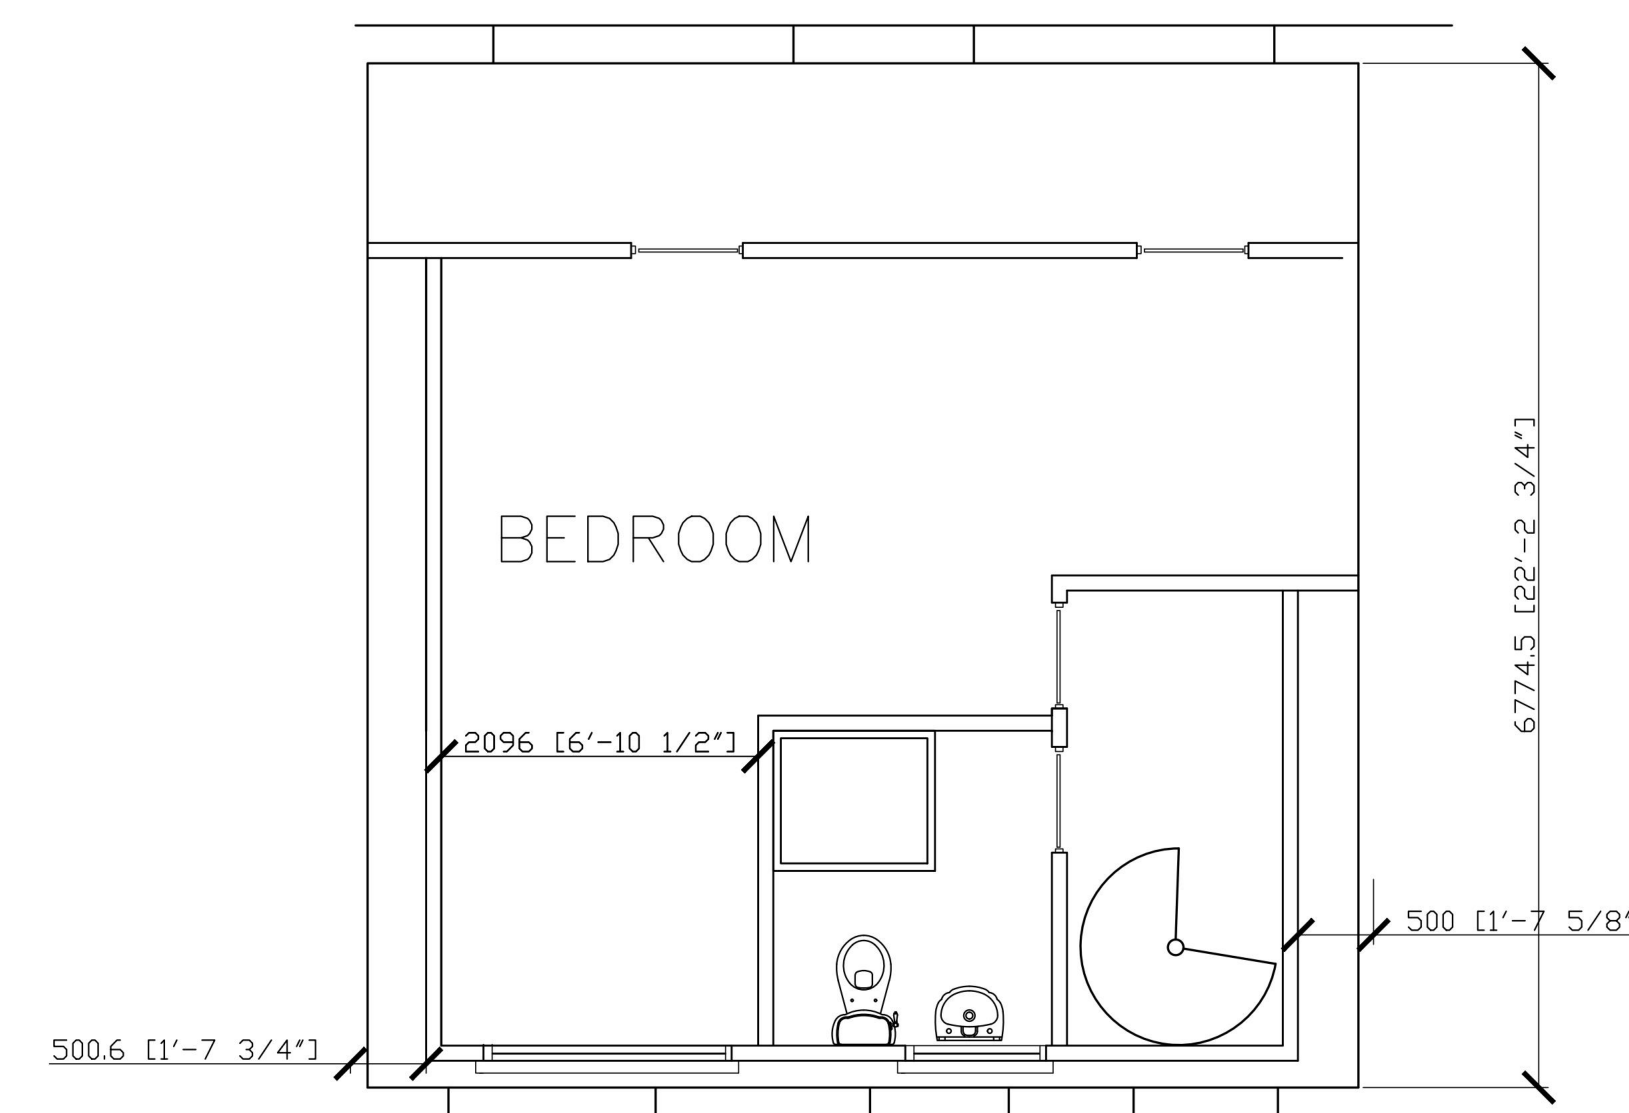

PROPOSED SECOND FLOOR LAYOUT

B 12.06.25 DORMER REDUCED

A 24.04.25 windows changed

EXISTING AND PROPOSED
LAYOUTS AND ELEVATION
PLANNING APPLICATION

ADDRESS
34 PENRITH ROAD
RM3 9NS

JOB
LOFT CONVERSION

SCALE
1:50 1:100@A1
DRAWN
DATE
15/04/25
DRG. NOS
PR 01B