


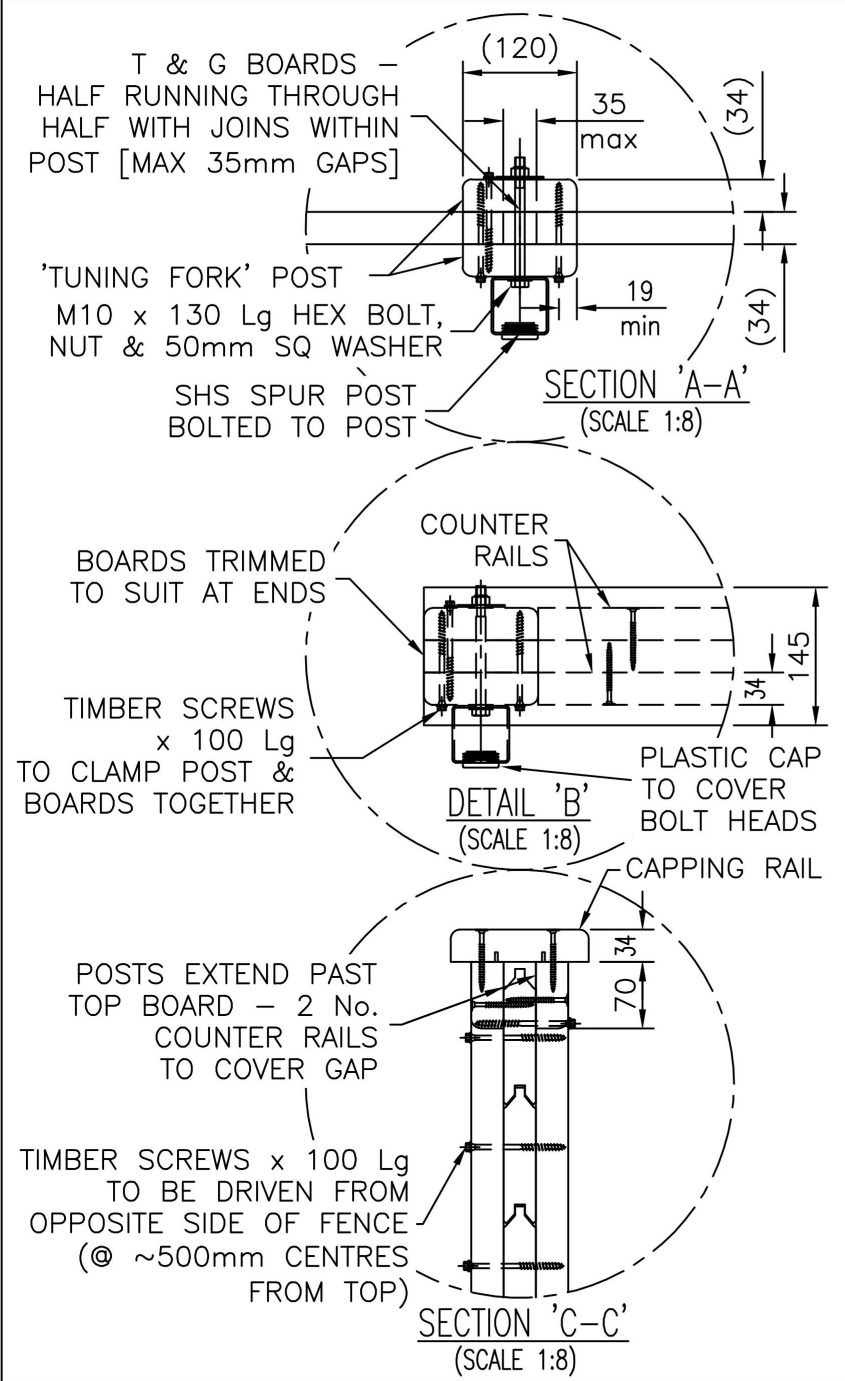

NOTES.

ALL DIMENSIONS ARE IN mm (UNO)
GAPS UNDER FENCING ARE NOMINAL DUE TO GROUND LEVELS.

MATERIALS.


ACOUSTIC BOTTOM BOARD: 139 x 34 thk (123 Nom. FACE)
ACOUSTIC T & G BOARD: 139 x 34 thk (123 Nom. FACE)
CAPPING RAIL: 145 x 34 thk PAR
TUNING FORK POST: 120 x 102 nom.
COUNTER RAIL: 70 x 34 thk PAR
STEEL SPUR POSTS: 60 x 60 SHS TYPICALLY,
ASSESSED TO SUIT SITE LOCATION.
ALL FIXINGS ARE GALVANISED OR STAINLESS STEEL.

FINISH.

TIMBER: JAKCURED TREATED.
STEEL: GALVANISED TO BS EN ISO 1461
STEEL: POWDER COATED: BLACK RAL 9005

NOTE
COUNTER RAIL FIXINGS
65mm DECK SCREWS @ 600mm MAX CENTRES (5 PER COUNTER RAIL)
CAPPING RAIL FIXINGS
65mm DECK SCREWS 2 ROWS @ 600mm MAX CENTRES (20 PER CAPPING RAIL)

FENCING TO BE RAKED
(NOT STEPPED) TO SUIT
GROUND LEVELS AS
STANDARD

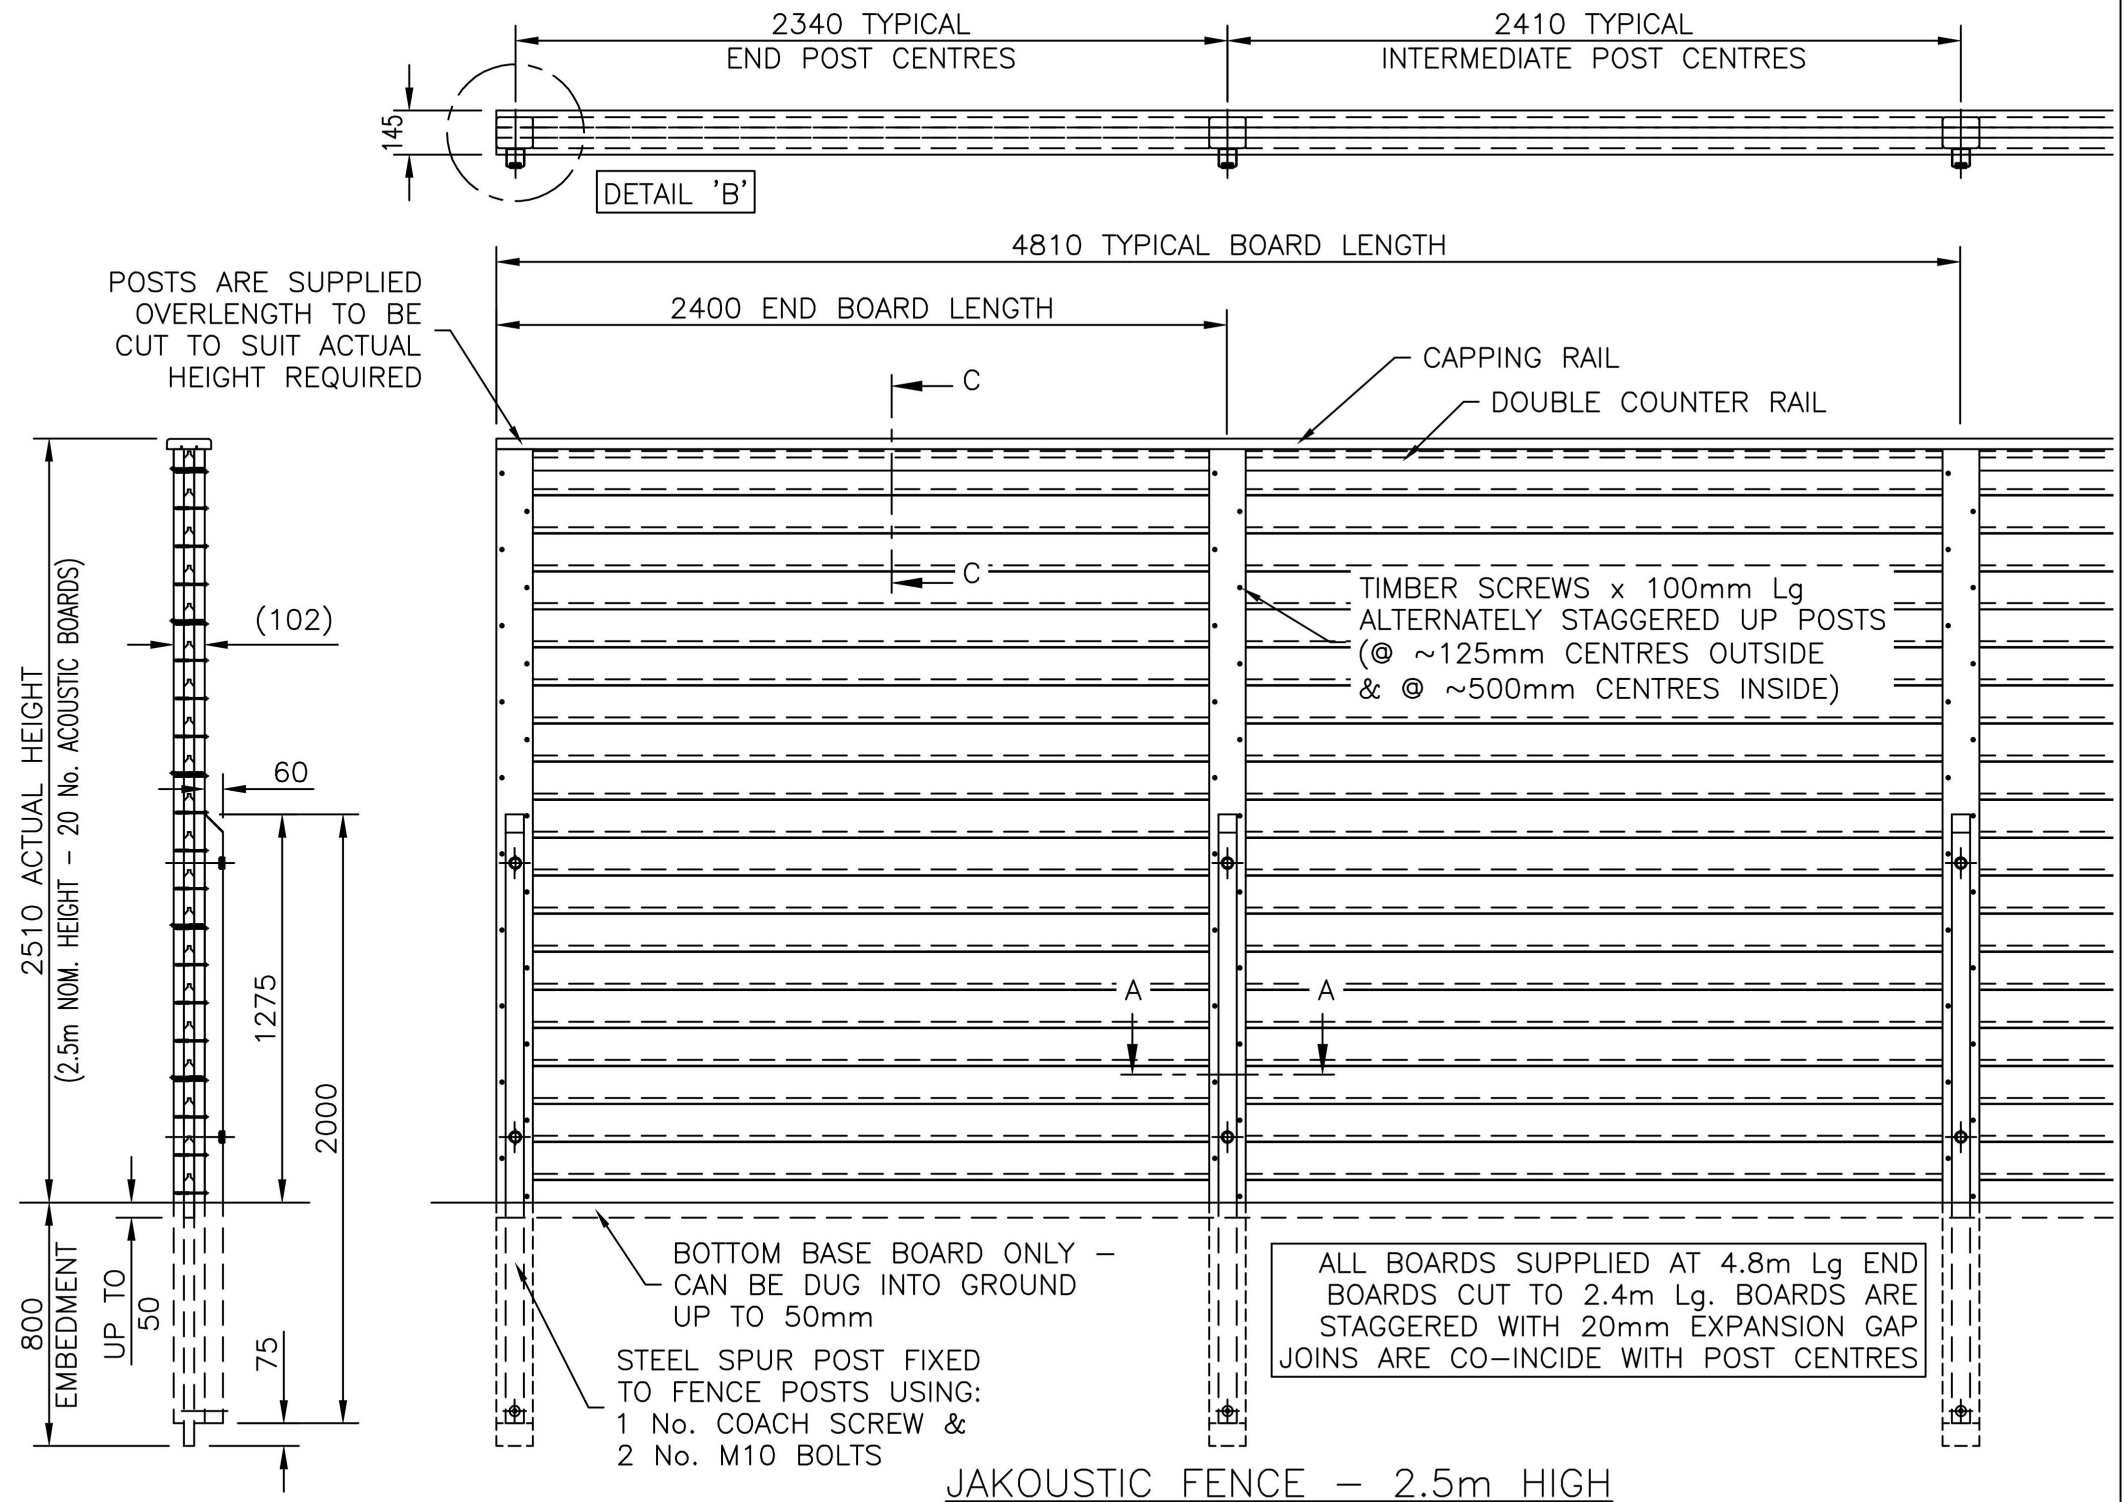

LEAVE SPOIL SO THAT BASE BOARD
CONTACTS THE GROUND TO AVOID AIR GAP

JAKOUSTIC FENCE - 2.5m HIGH

**Jacksons
Fencing**

Stowting Common, Near Ashford,
Kent. TN25 6BN
Telephone: 01233 750393
Fax: 01233 750403
www.jacksons-fencing.co.uk

This Drawing Is The Property Of H.S. Jackson & Son (Fencing) Ltd, And May
Not Be Copied Or Reproduced In Any Way Without Prior Written Permission.

DO NOT SCALE - IF IN DOUBT ASK

12	29/03/23	NOTES ADDED
11	26/03/2020	NEW BORDER + NOTES
10	01/05/19	update
9	21/09/18	COVER BOARD DETAIL
8	16/03/18	TIMBER SCREWS

Drawn	JR
Date	16/01/2005
Checked	AT
Size	A3
Scale	1:25 U.O.S

TITLE	SALES & INSTALLATION DRAWING JAKOUSTIC FENCING SYSTEM - 2.5m HIGH
CUSTOMER	
ACK No.	
Drawing No.	J7/01043 Sheet 2