



KEY
EXISTING BUILDINGS
BOUNDARY

This drawing is copyright 2025 © and must not be reproduced in whole or part without obtaining written authority from KMDS GROUP.
This drawing is to be read in conjunction with all other relevant Architects, Structural Engineer or third party drawings.
All dimensions are to be checked onsite against site conditions and any discrepancy advised to the designer before any works commence.
DO NOT SCALE THIS DRAWING



LOCATION PLAN


DWG NO: PL-6371_01 - SCALE: 1/500 @ A3 - DATE: OCT 2025

15 HURSTLAND CLOSE, HORNCHURCH, ESSEX, RM11 1PL

0 2 4 6 8 10 20



This drawing is copyright 2025 © and must not be reproduced in whole or part without obtaining written authority from KMDS GROUP.
This drawing is to be read in conjunction with all other relevant Architects, Structural Engineer or third party drawings.
All dimensions are to be checked onsite against site conditions and any discrepancy advised to the designer before any works commence.
DO NOT SCALE THIS DRAWING

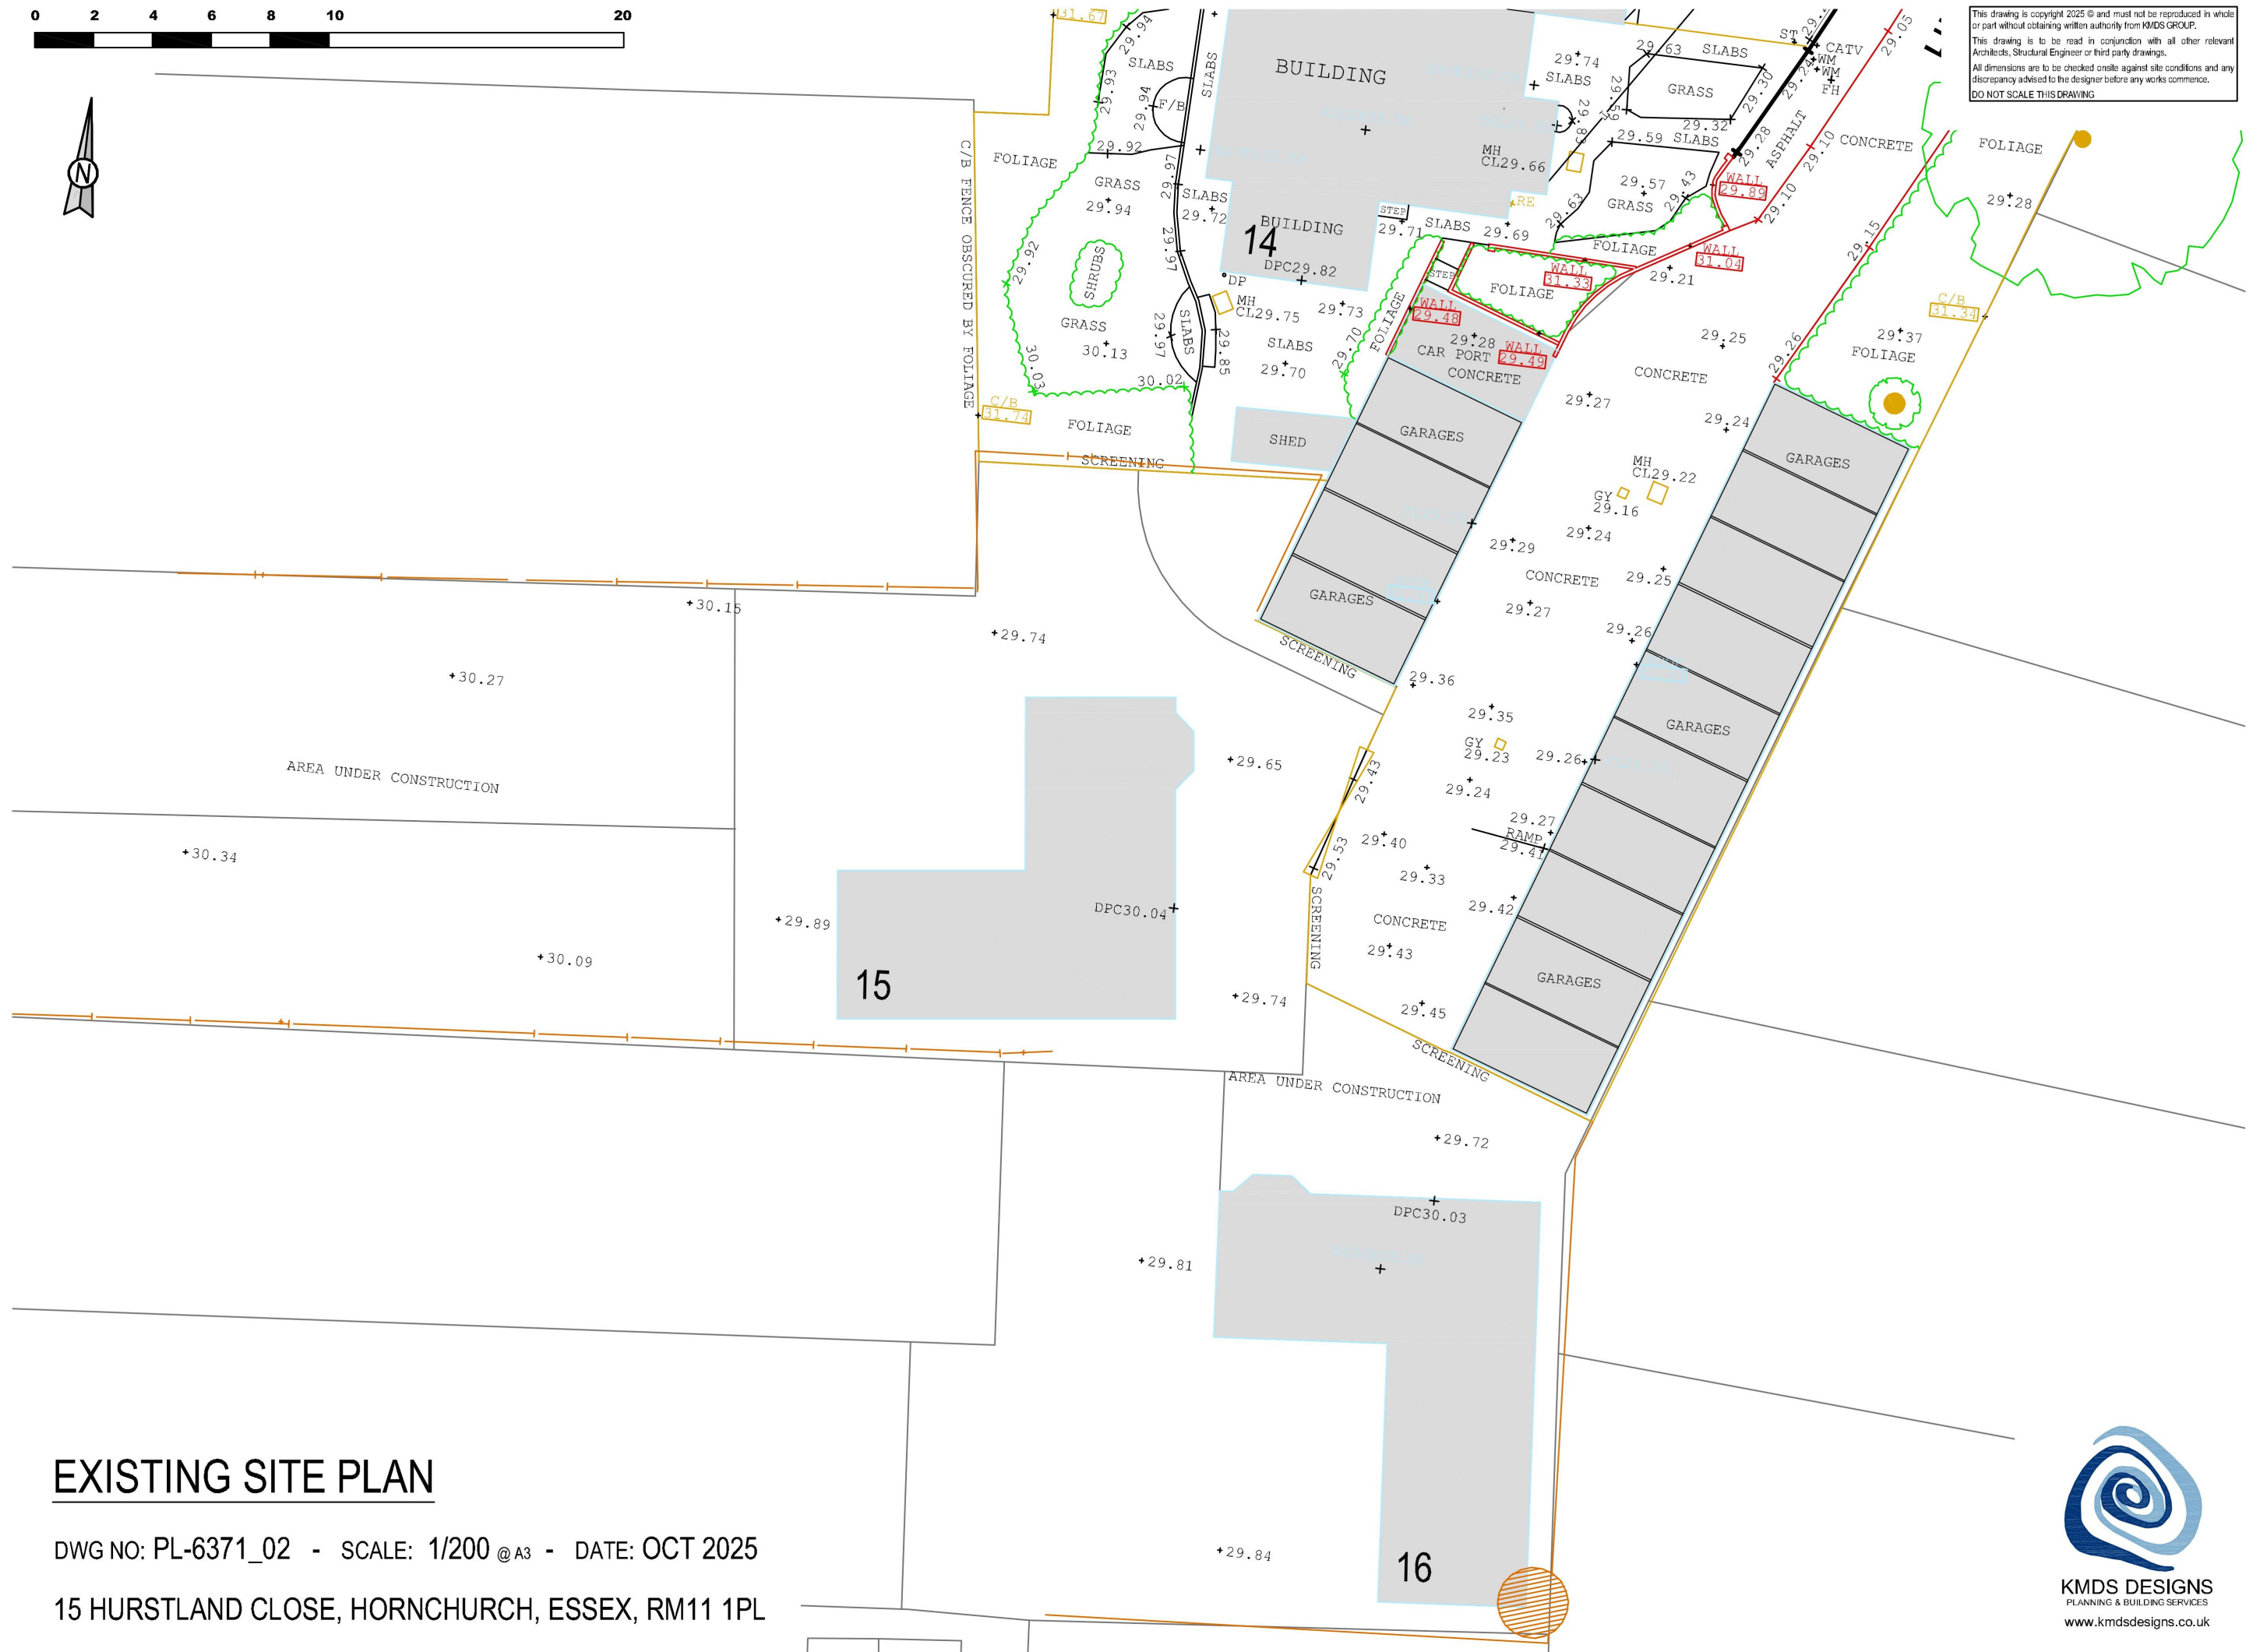

EXISTING SITE PLAN

DWG NO: PL-6371_02 - SCALE: 1/200 @ A3 - DATE: OCT 2025

15 HURSTLAND CLOSE, HORNCHURCH, ESSEX, RM11 1PL





KMDS DESIGNS
PLANNING & BUILDING SERVICES
www.kmdsdesigns.co.uk



This drawing is copyright 2025 © and must not be reproduced in whole or part without obtaining written authority from KMDS GROUP.
This drawing is to be read in conjunction with all other relevant Architects, Structural Engineer or third party drawings.
All dimensions are to be checked onsite against site conditions and any discrepancy advised to the designer before any works commence.
DO NOT SCALE THIS DRAWING



- KEY**
- EXISTING WALL
 - WALLS BELOW
 - RIDGE TILES
 - ROOF TILES
 - BOUNDARY LINE

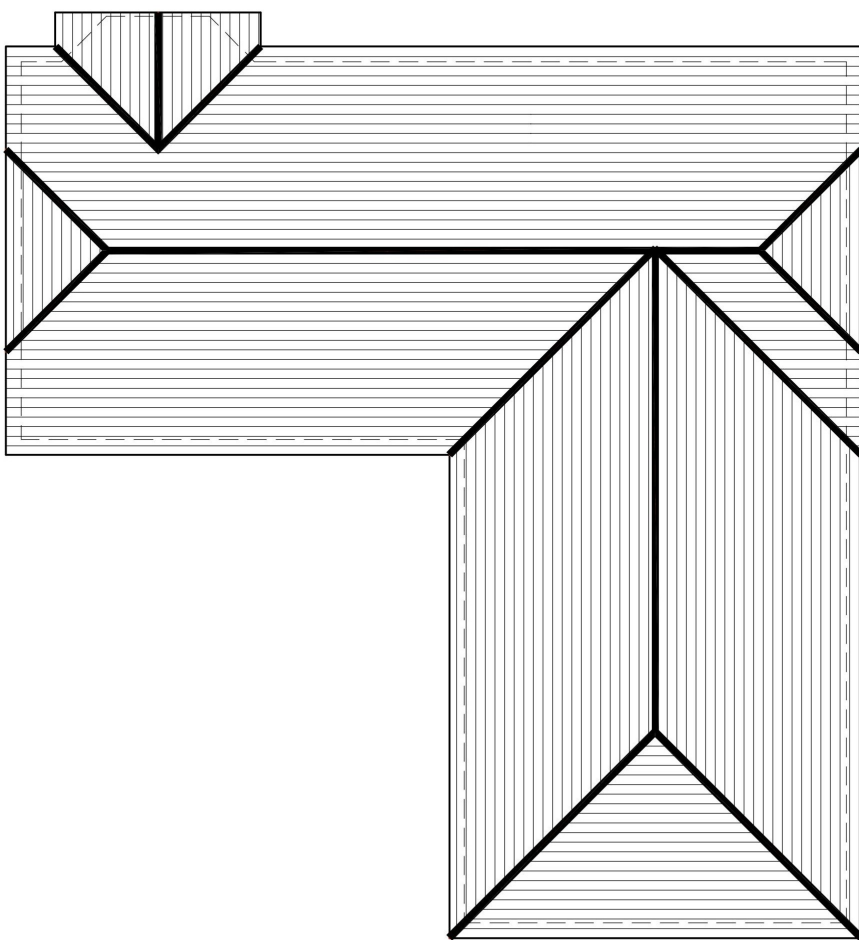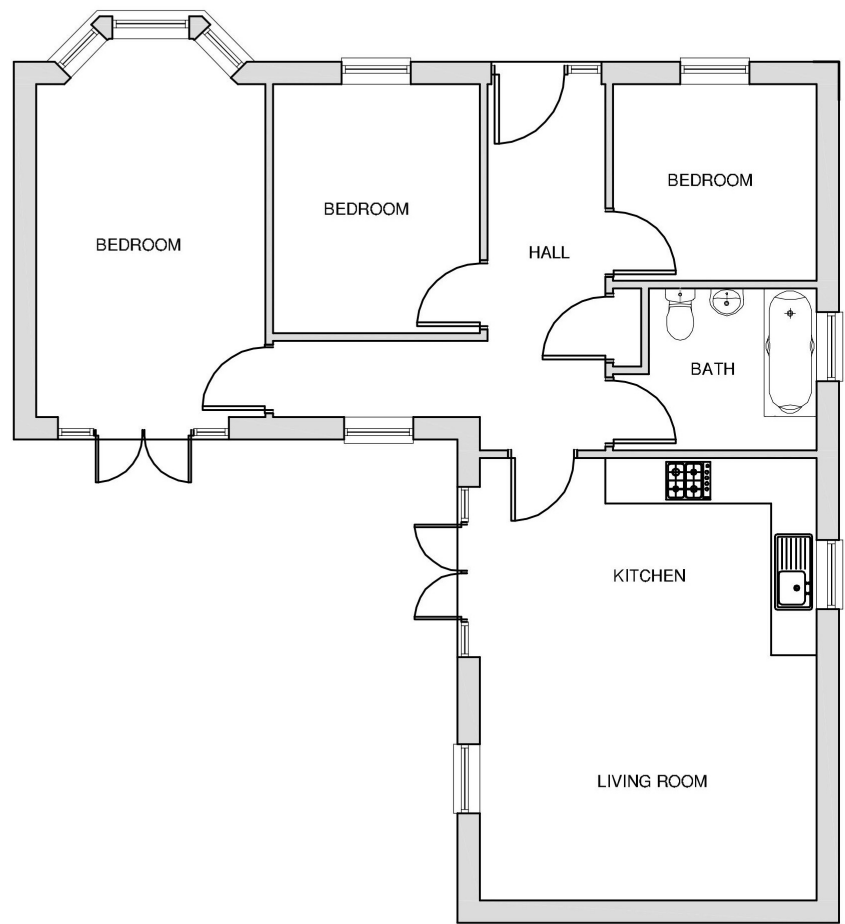

EXISTING FLOOR / ROOF PLANS

DWG NO: PL-6371_03 - SCALE: 1/100 @ A3 - DATE: OCT 2025

15 HURSTLAND CLOSE, HORNCHURCH, ESSEX, RM11 1PL




KMDS DESIGNS
PLANNING & BUILDING SERVICES
www.kmstdesigns.co.uk




This drawing is copyright 2025 © and must not be reproduced in whole or part without obtaining written authority from KMDs GROUP.
This drawing is to be read in conjunction with all other relevant Architects, Structural Engineer or third party drawings.
All dimensions are to be checked onsite against site conditions and any discrepancy advised to the designer before any works commence.
DO NOT SCALE THIS DRAWING




EXISTING EAST
FACING FRONT ELEVATION

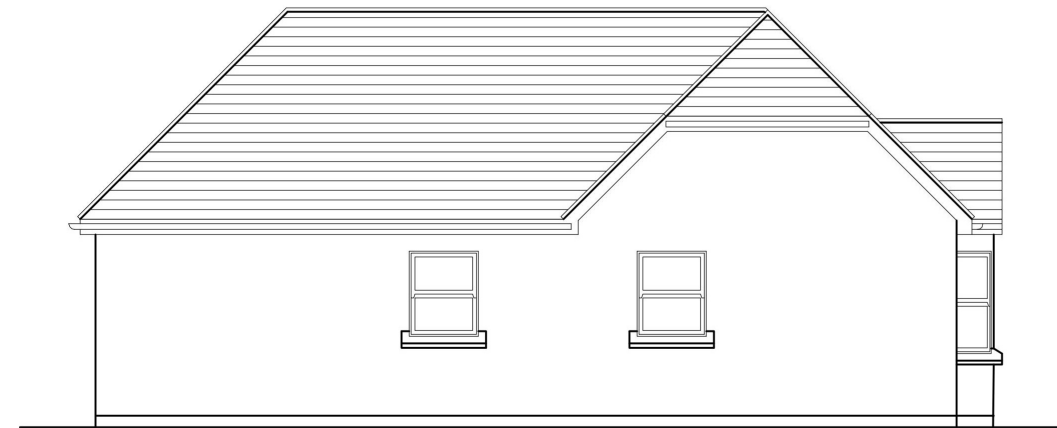

EXISTING SOUTH
FACING SIDE ELEVATION

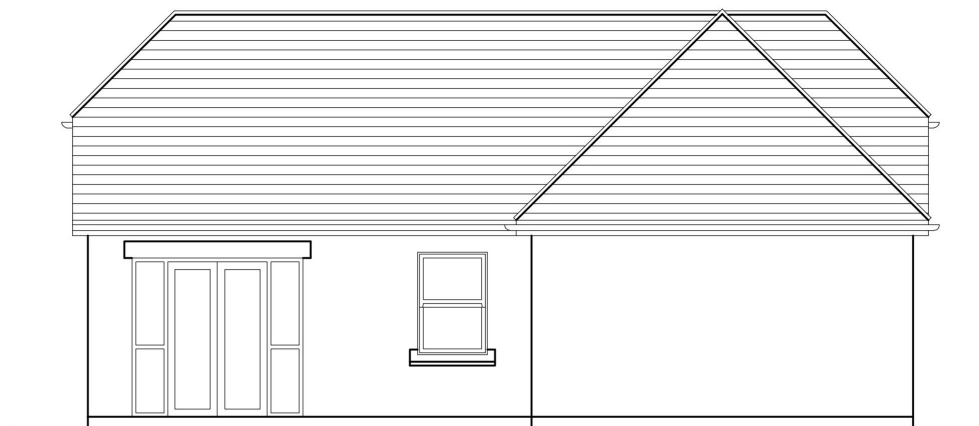

EXISTING WEST
FACING REAR ELEVATION

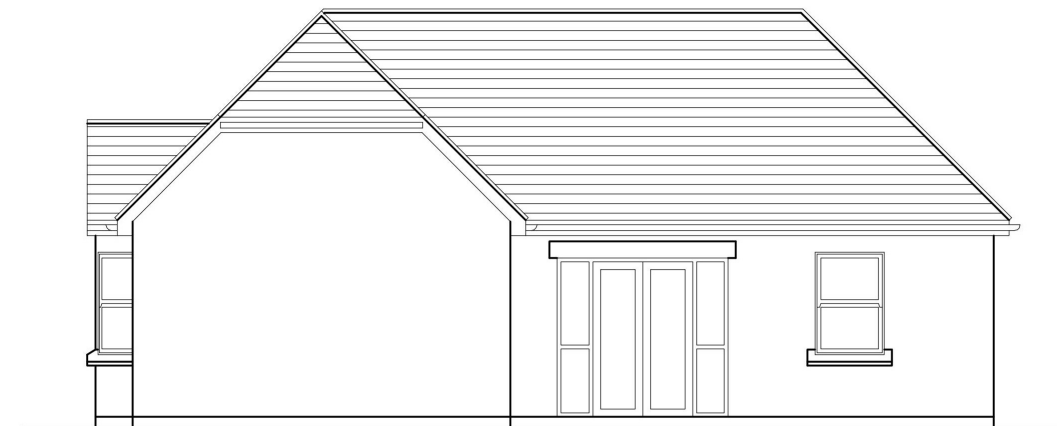

EXISTING NORTH
FACING SIDE ELEVATION

EXISTING ELEVATIONS

DWG NO: PL-6371_04 - SCALE: 1/100 @ A3 - DATE: OCT 2025



15 HURSTLAND CLOSE, HORNCHURCH, ESSEX, RM11 1PL



This drawing is copyright 2025 © and must not be reproduced in whole or part without obtaining written authority from KMDS GROUP.
This drawing is to be read in conjunction with all other relevant Architects, Structural Engineer or third party drawings.
All dimensions are to be checked on site against site conditions and any discrepancy advised to the designer before any works commence.
DO NOT SCALE THIS DRAWING



- KEY**
- EXISTING WALL
 - PROPOSED EXTERNAL WALL
 - PROPOSED INTERNAL STUD WALL
 - PROPOSED INTERNAL SOLID WALL
 - WALLS BELOW
 - RIDGE TILES
 - ROOF TILES
 - BOUNDARY LINE
 - REMOVED WALL / MATERIAL

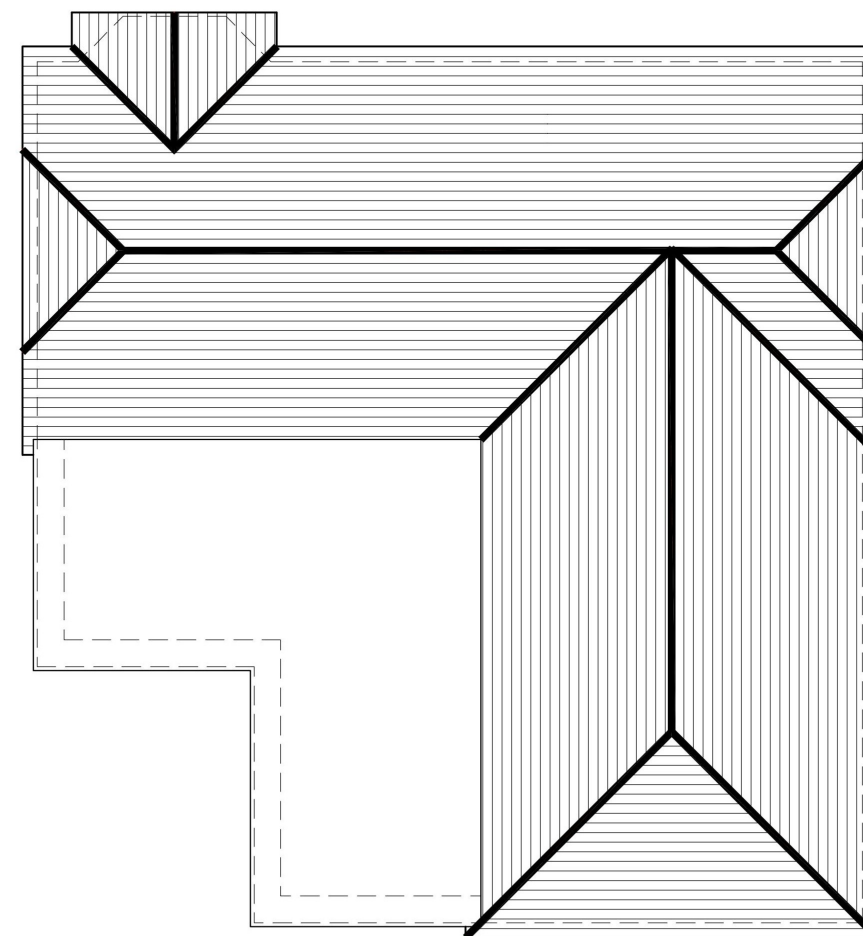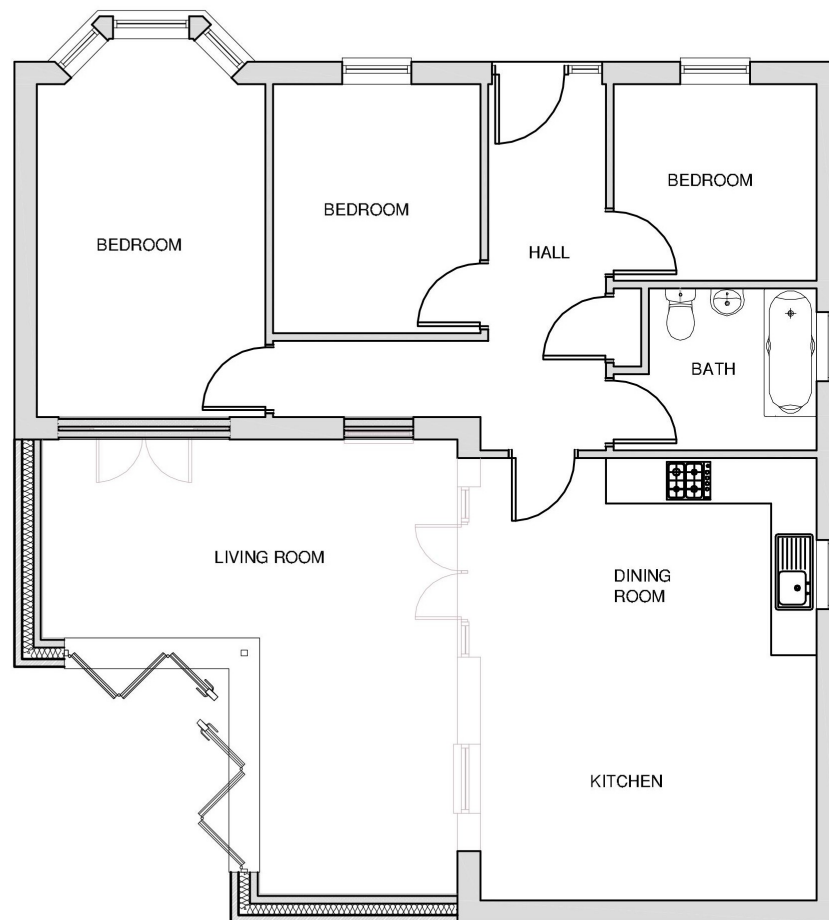

PROPOSED FLOOR / ROOF PLANS

DWG NO: PL-6371_05 - SCALE: 1/100 @ A3 - DATE: OCT 2025


15 HURSTLAND CLOSE, HORNCHURCH, ESSEX, RM11 1PL




This drawing is copyright 2025 © and must not be reproduced in whole or part without obtaining written authority from KMDs GROUP.
This drawing is to be read in conjunction with all other relevant Architects, Structural Engineer or third party drawings.
All dimensions are to be checked onsite against site conditions and any discrepancy advised to the designer before any works commence.
DO NOT SCALE THIS DRAWING




PROPOSED EAST
FACING FRONT ELEVATION

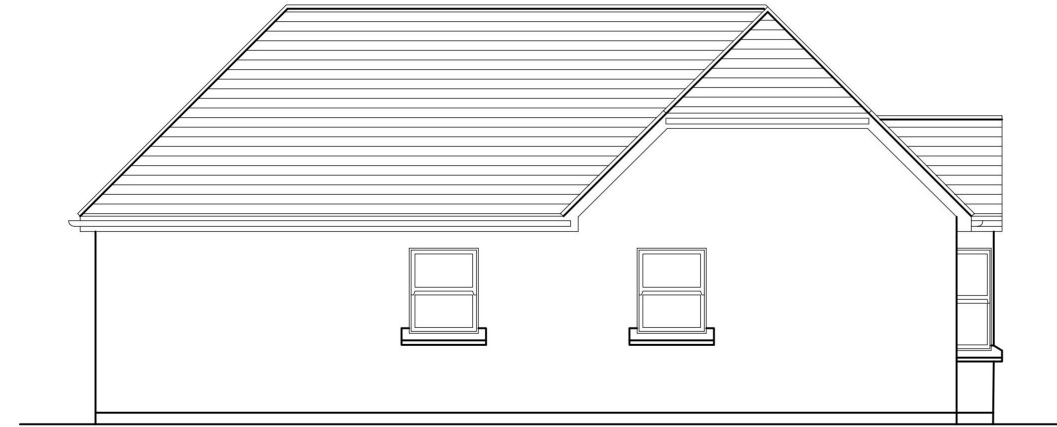

PROPOSED SOUTH
FACING SIDE ELEVATION

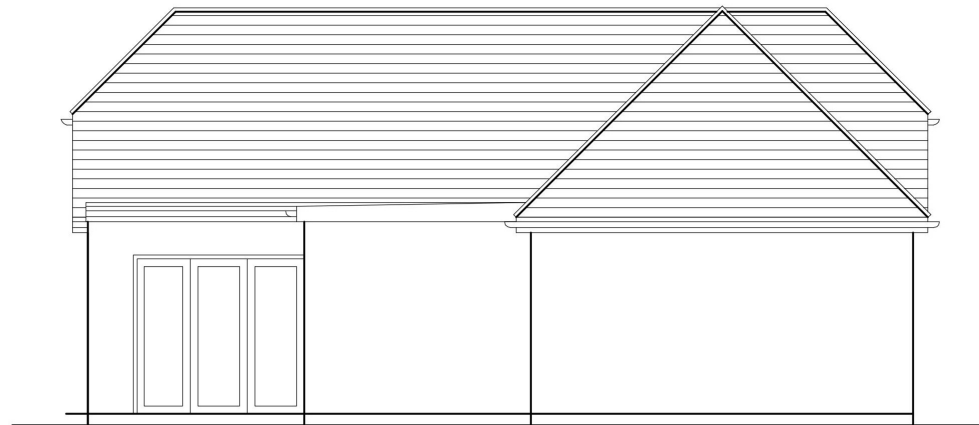

PROPOSED WEST
FACING REAR ELEVATION

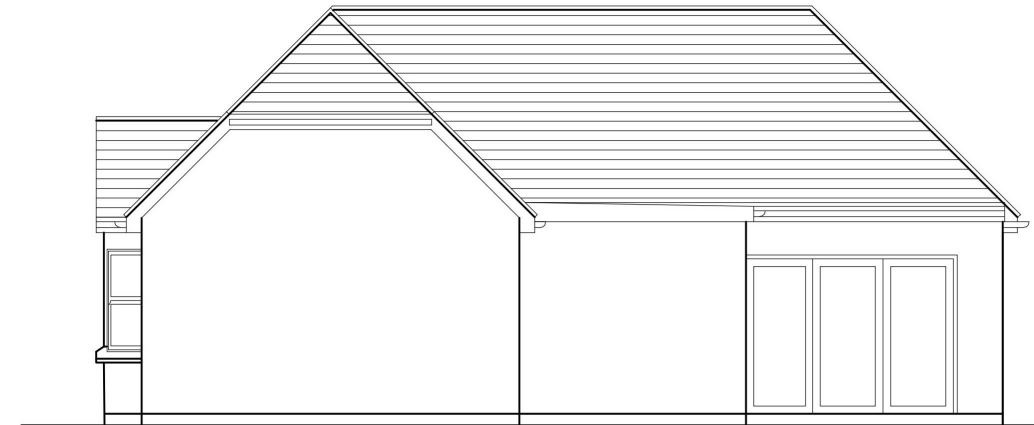

PROPOSED NORTH
FACING SIDE ELEVATION

PROPOSED ELEVATIONS


DWG NO: PL-6371_06 - SCALE: 1/100 @ A3 - DATE: OCT 2025

15 HURSTLAND CLOSE, HORNCHURCH, ESSEX, RM11 1PL

0 2 4 6 8 10 20



This drawing is copyright 2025 © and must not be reproduced in whole or part without obtaining written authority from KMDS GROUP.
This drawing is to be read in conjunction with all other relevant Architects, Structural Engineer or third party drawings.
All dimensions are to be checked onsite against site conditions and any discrepancy advised to the designer before any works commence.
DO NOT SCALE THIS DRAWING

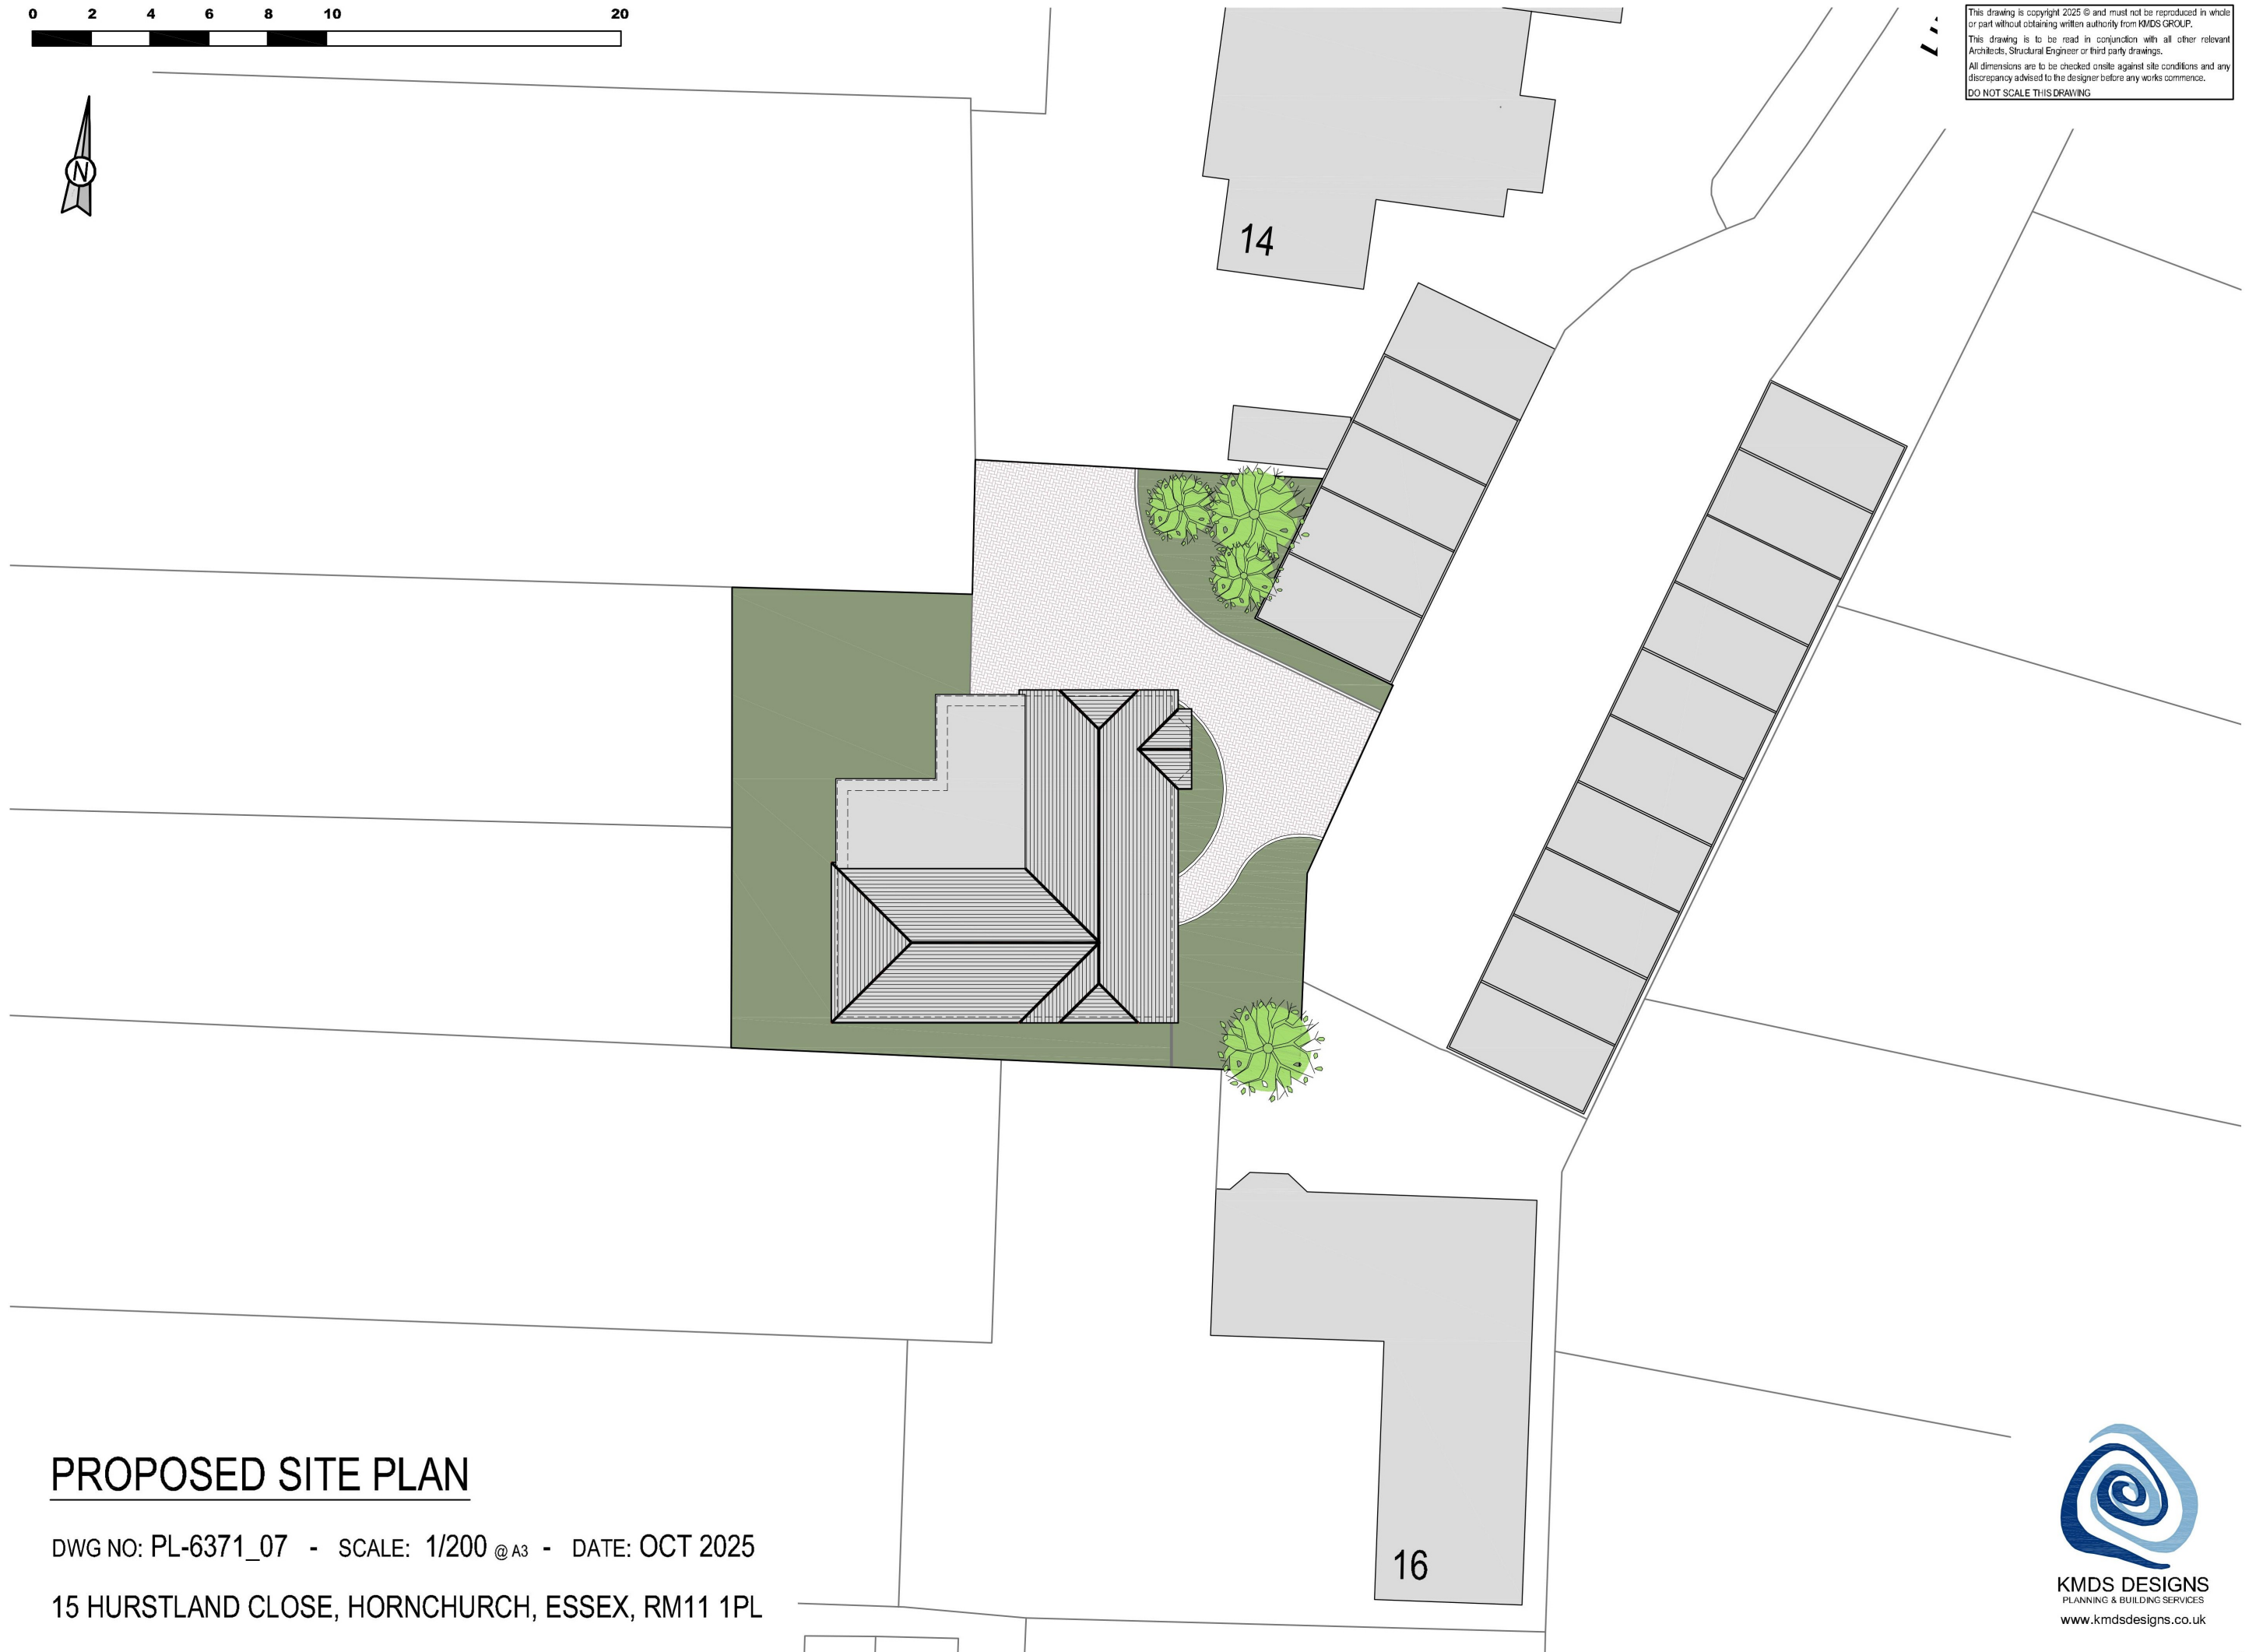

PROPOSED SITE PLAN

DWG NO: PL-6371_07 - SCALE: 1/200 @ A3 - DATE: OCT 2025

15 HURSTLAND CLOSE, HORNCHURCH, ESSEX, RM11 1PL

