


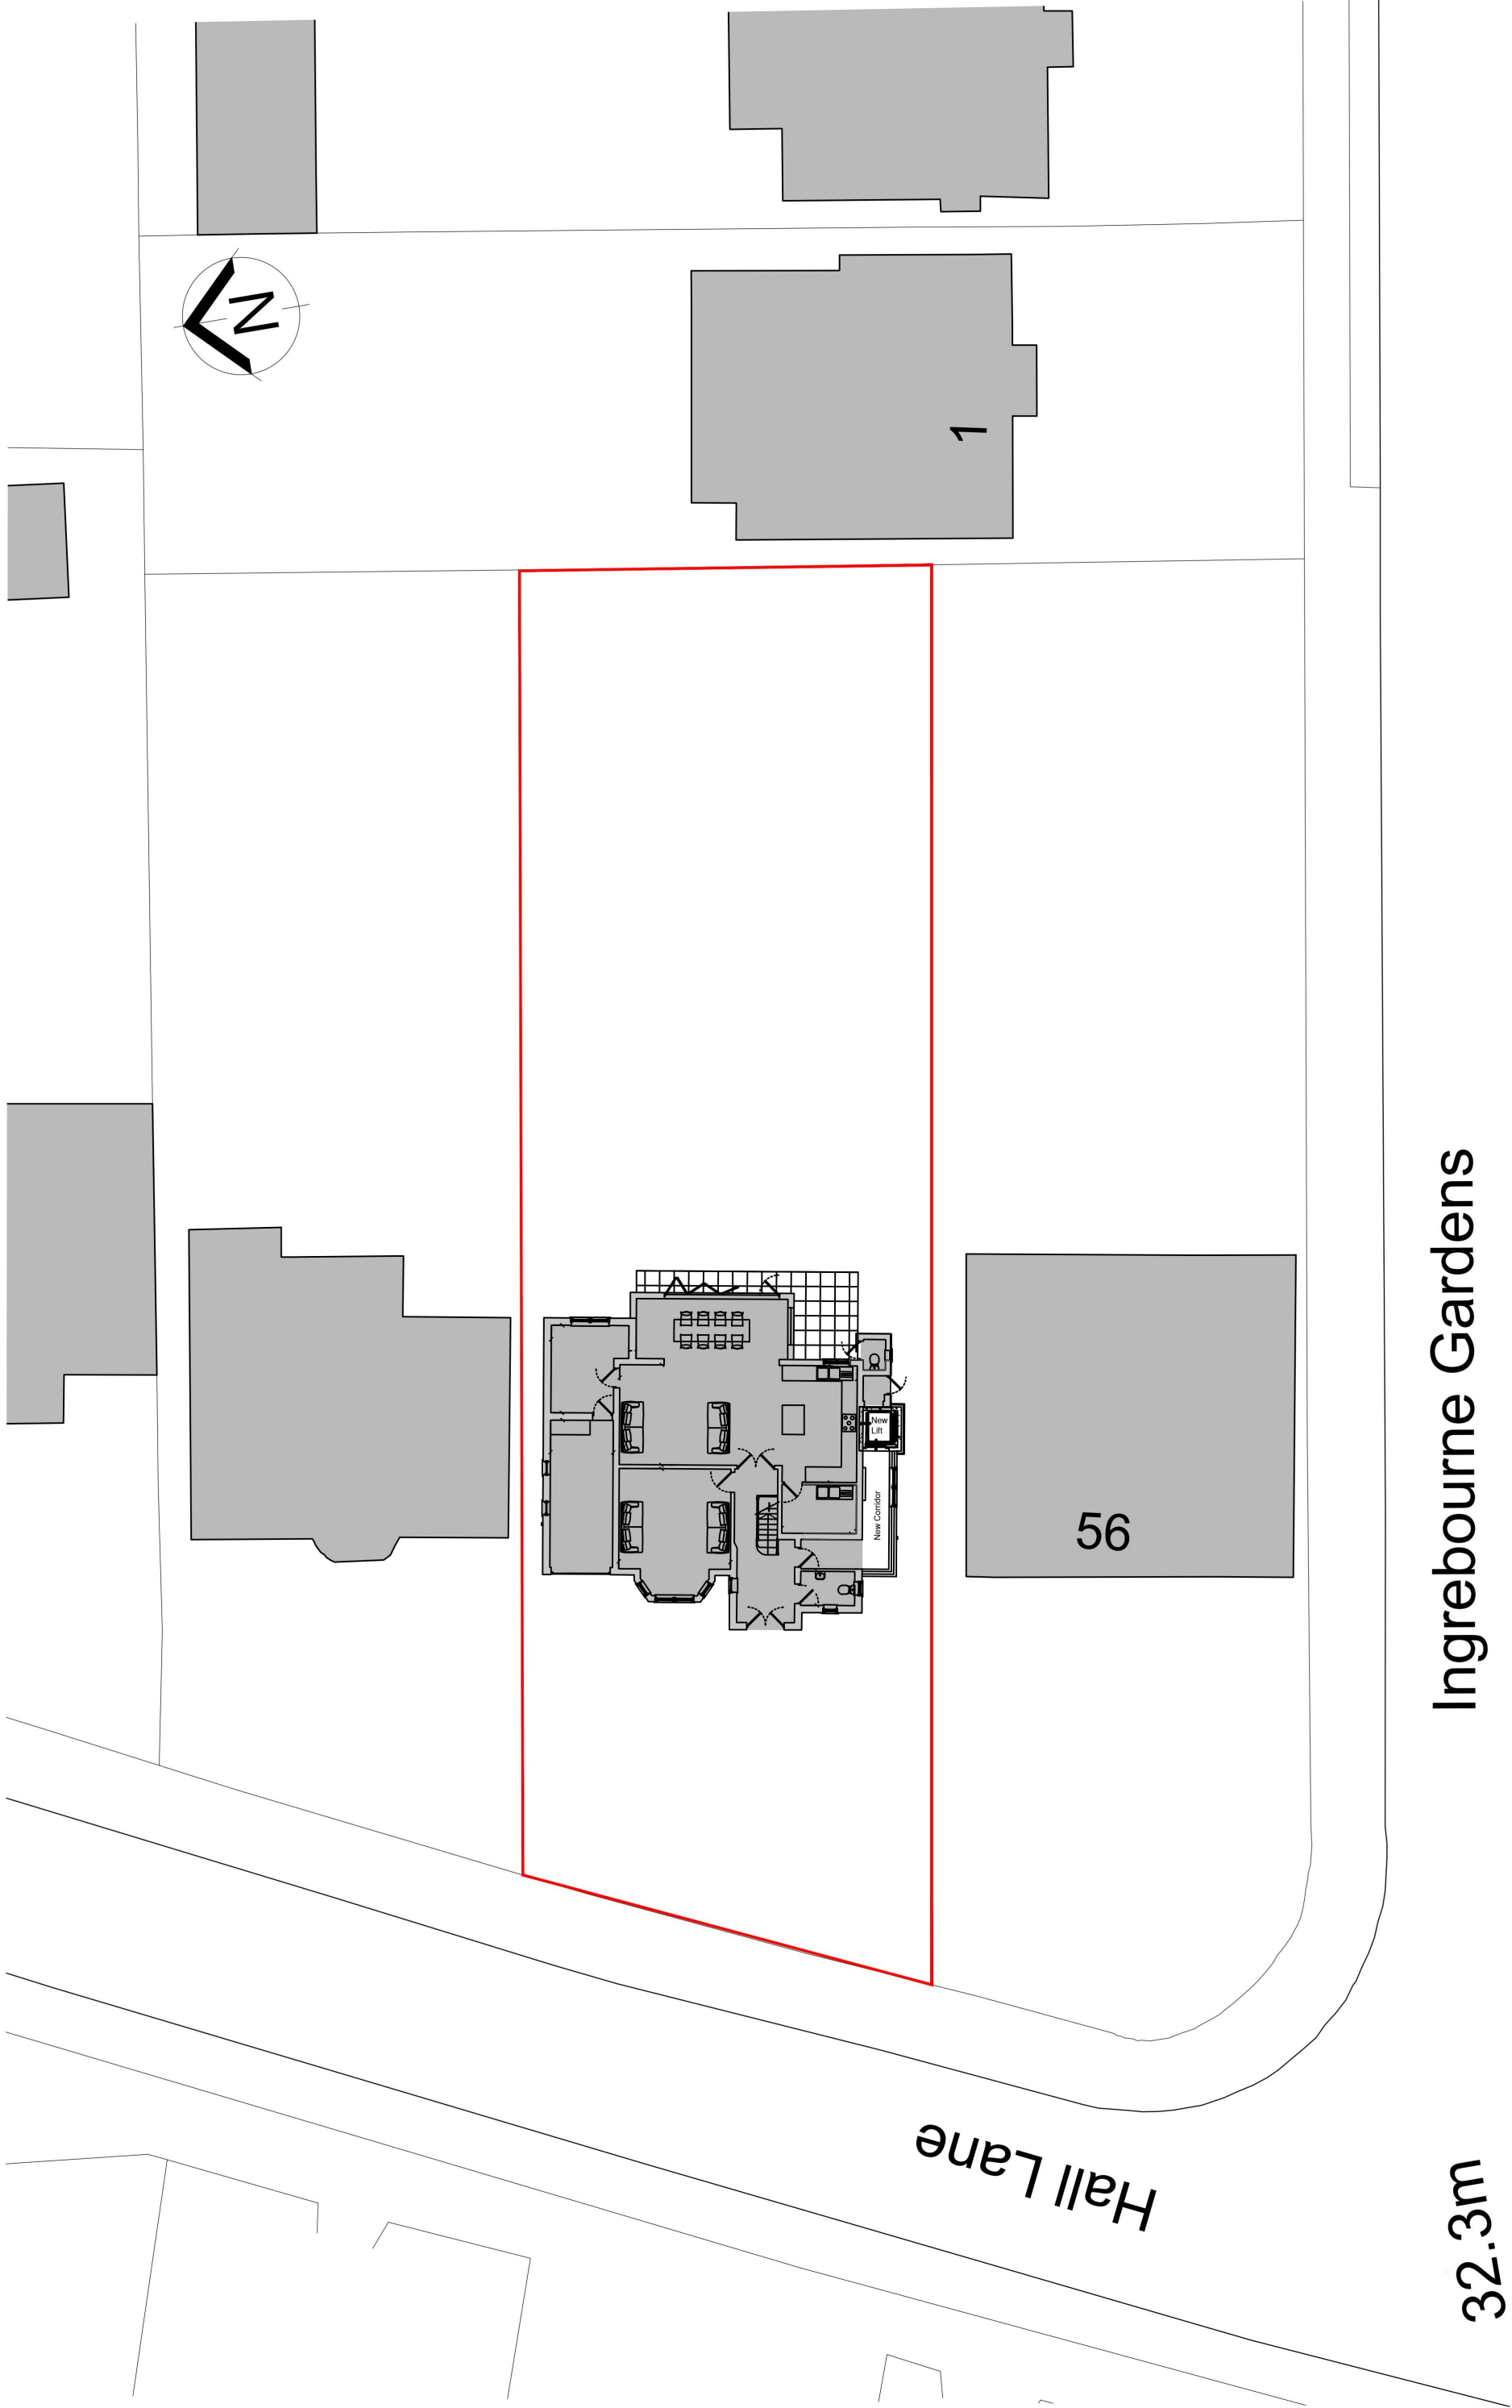
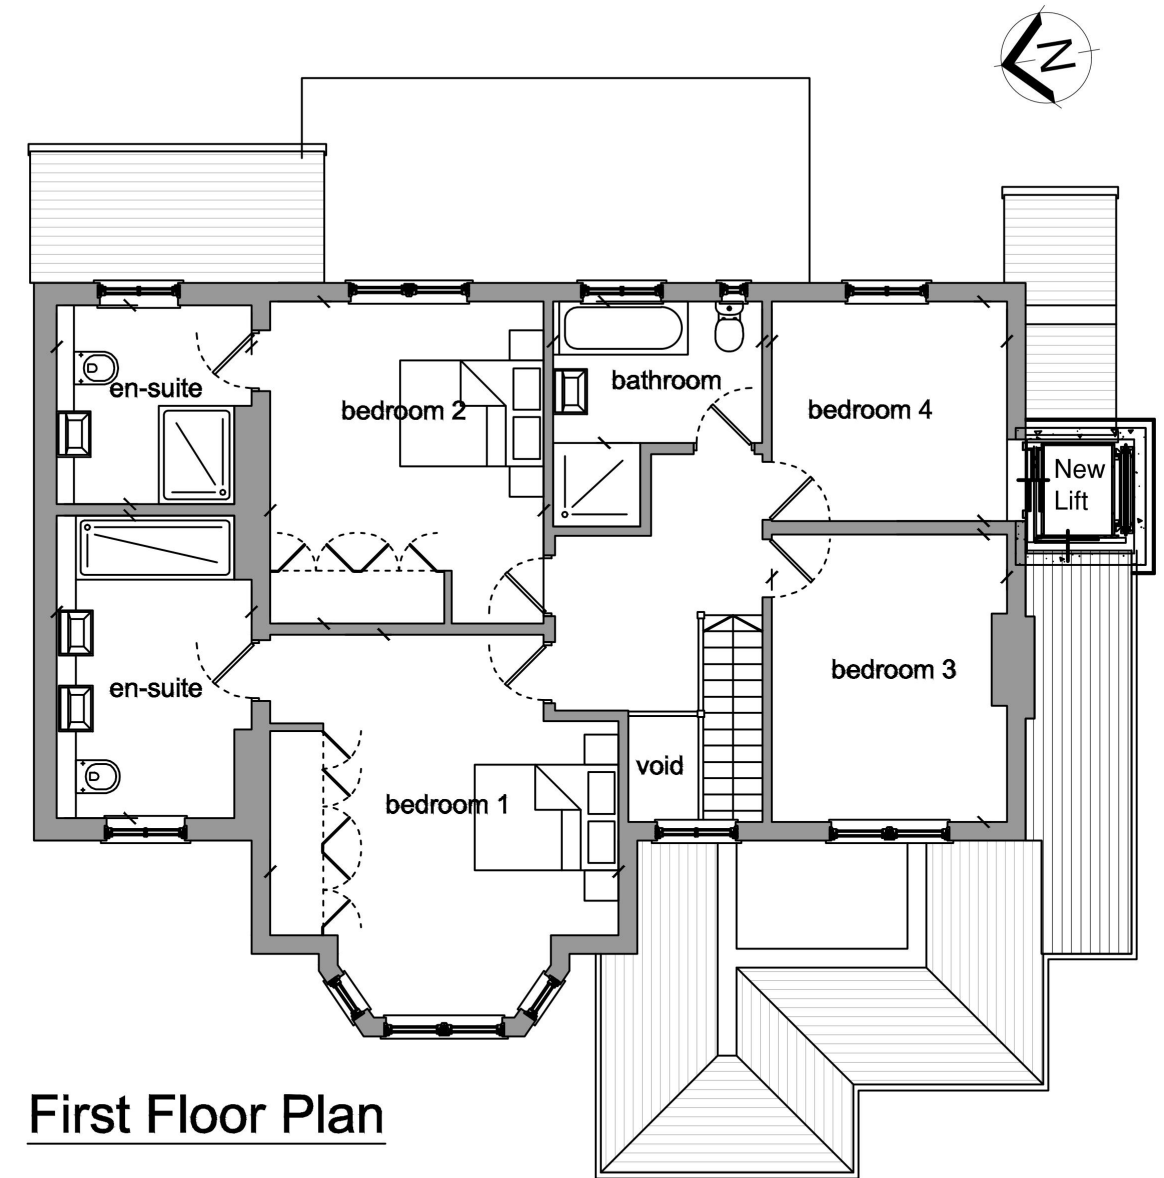


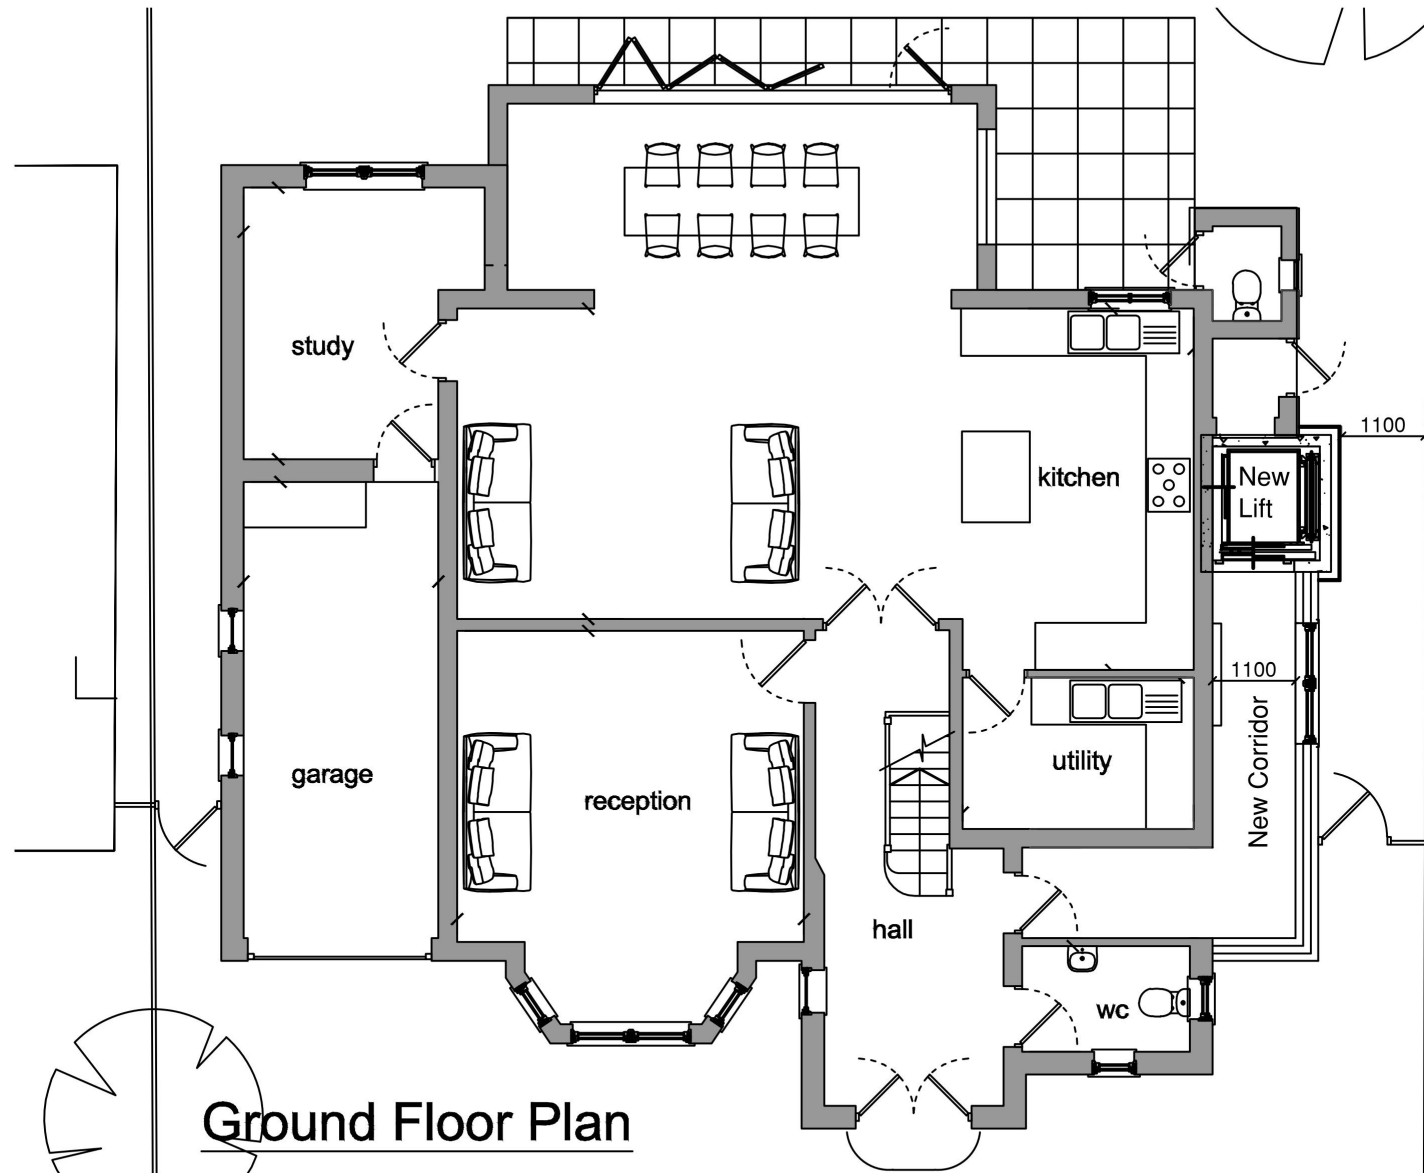

32.3m

Ingrebourne Gardens

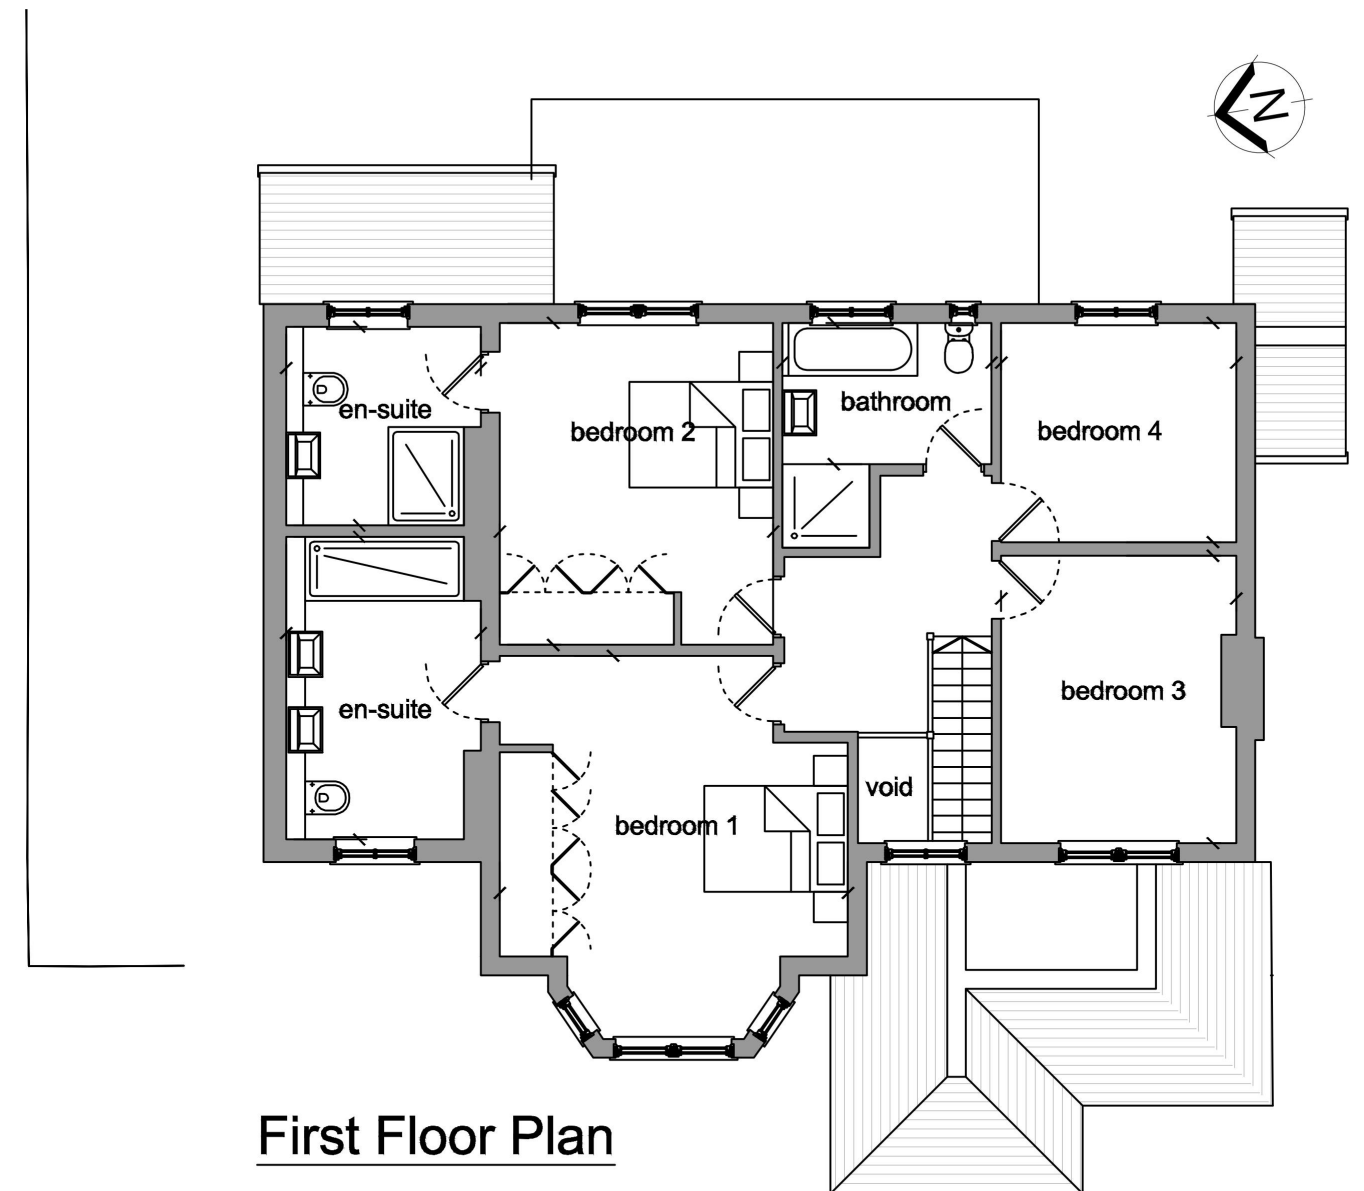

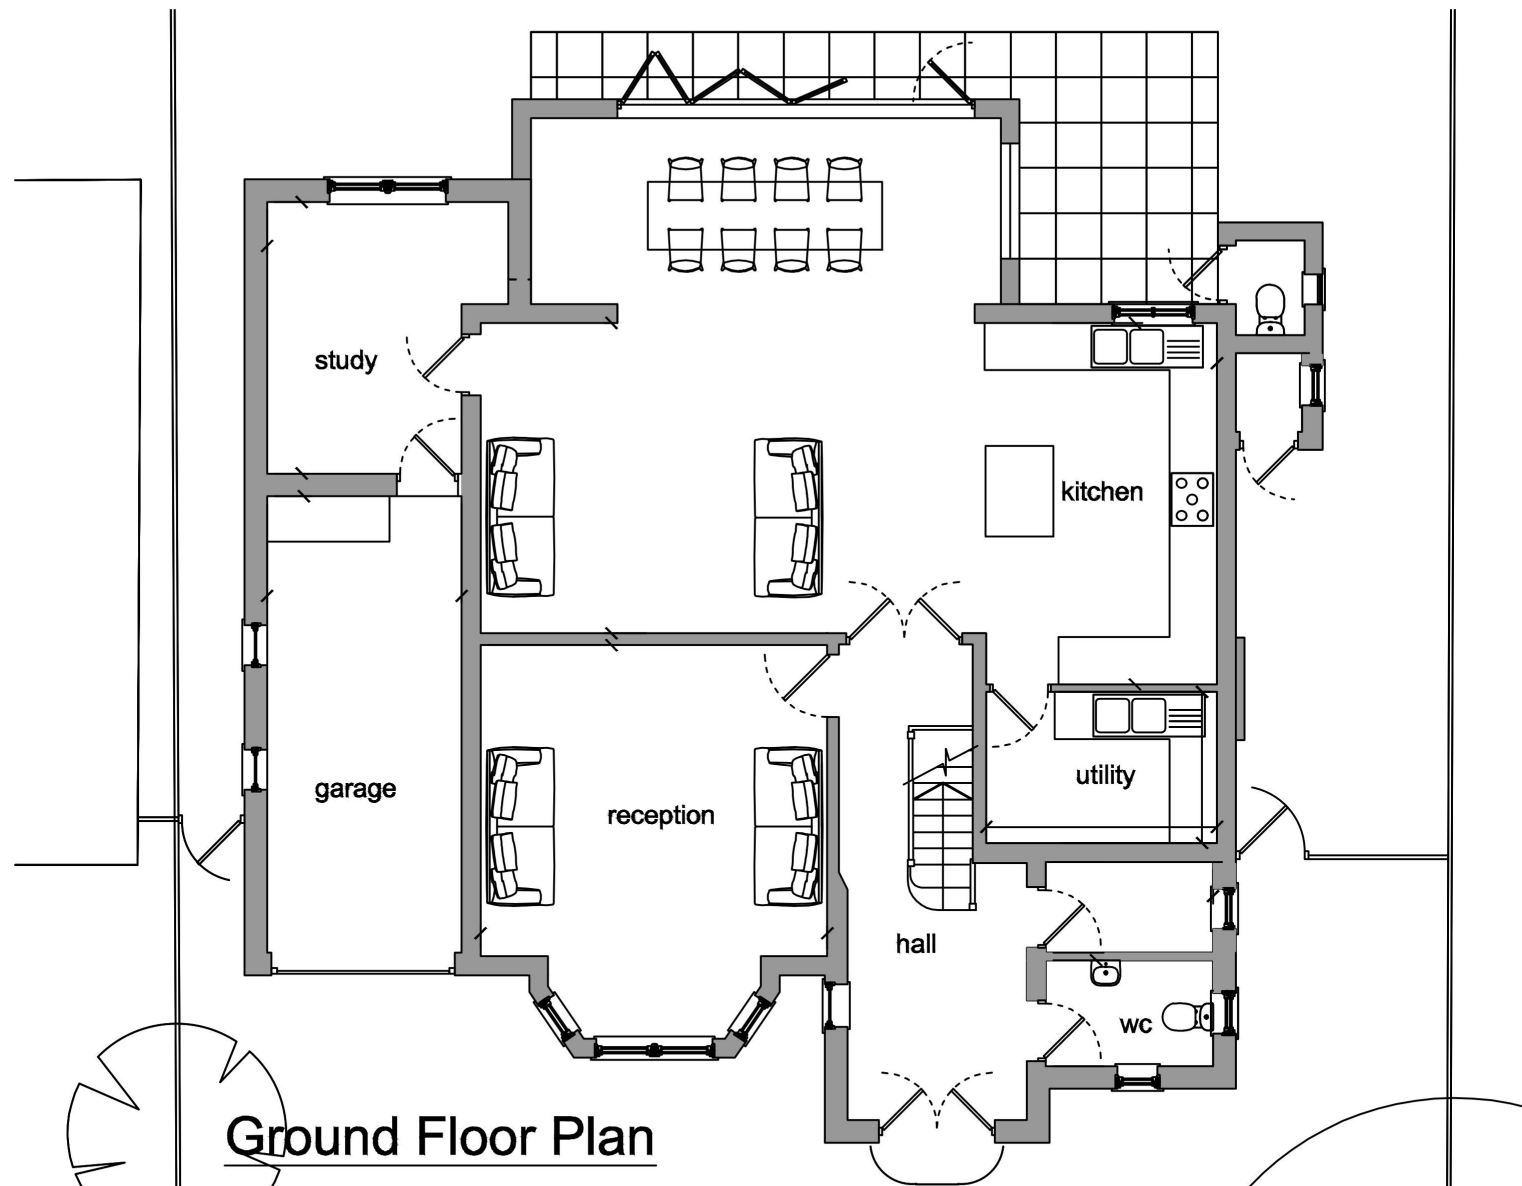

0 1 2 3



HALL LANE ELEVATION



SOUTH ELEVATION



REAR ELEVATION (EAST)



NORTH ELEVATION





HALL LANE ELEVATION (WEST)



SOUTH ELEVATION



REAR ELEVATION (EAST)



NORTH ELEVATION

