




BLOCK PLAN, ISSUE 1.0  
258 UPMINSTER ROAD NORTH, RAINHAM,  
RM13 9JL, SCALE 1:200 @A3  
(DRAWING NUMBER: 258RM139JL\_BP1.0)

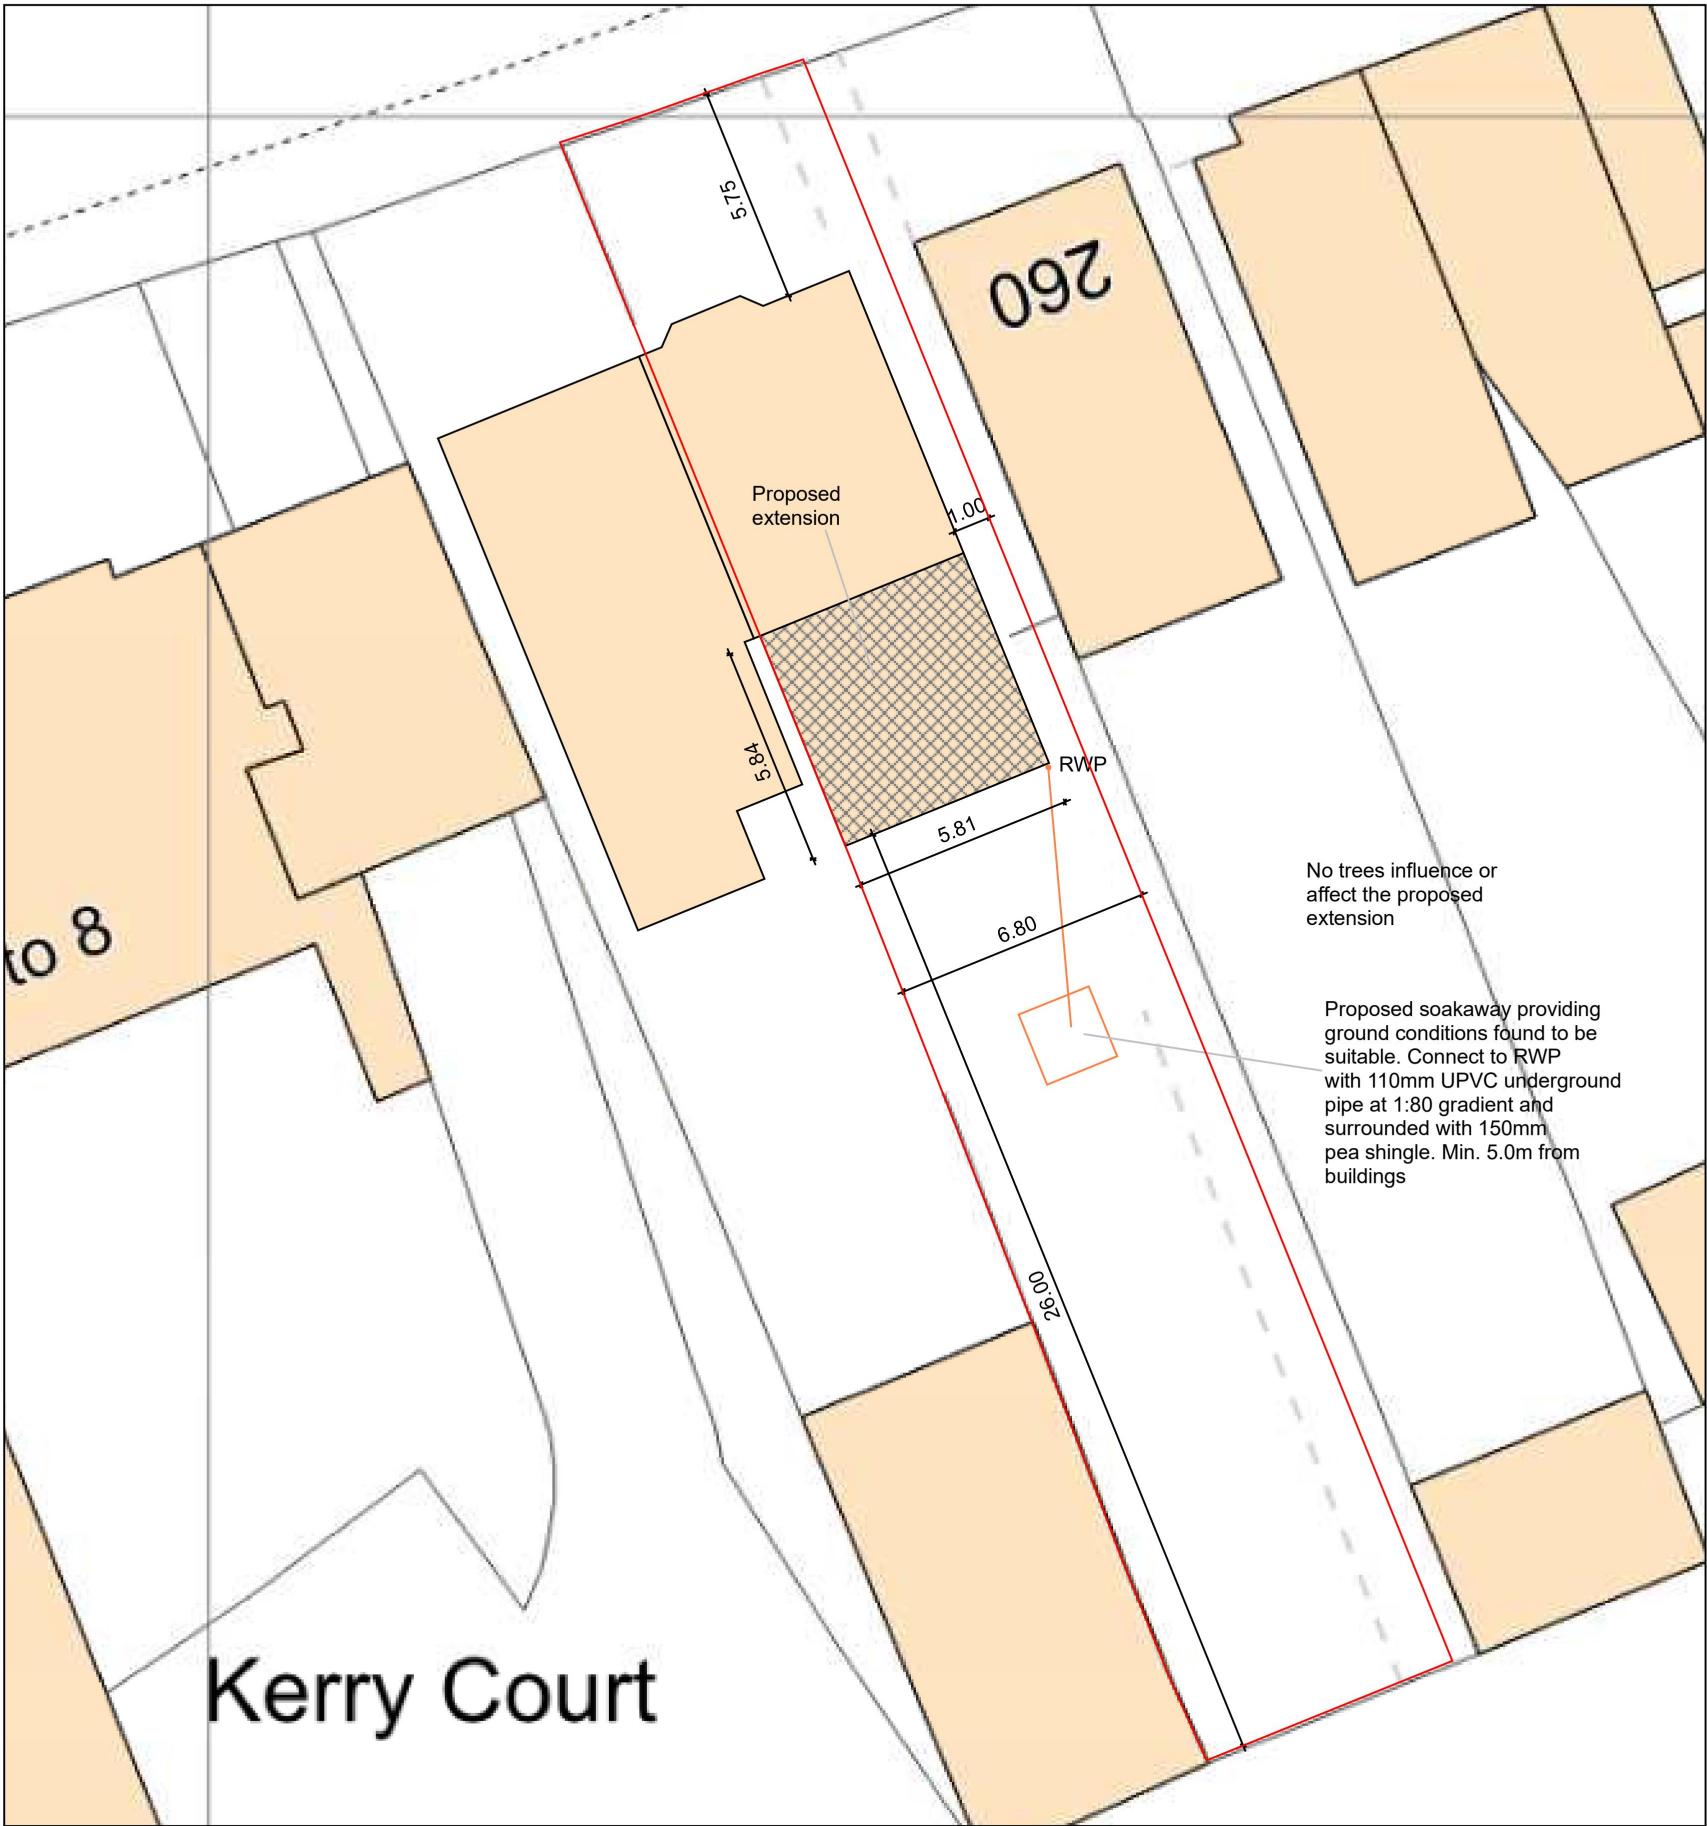


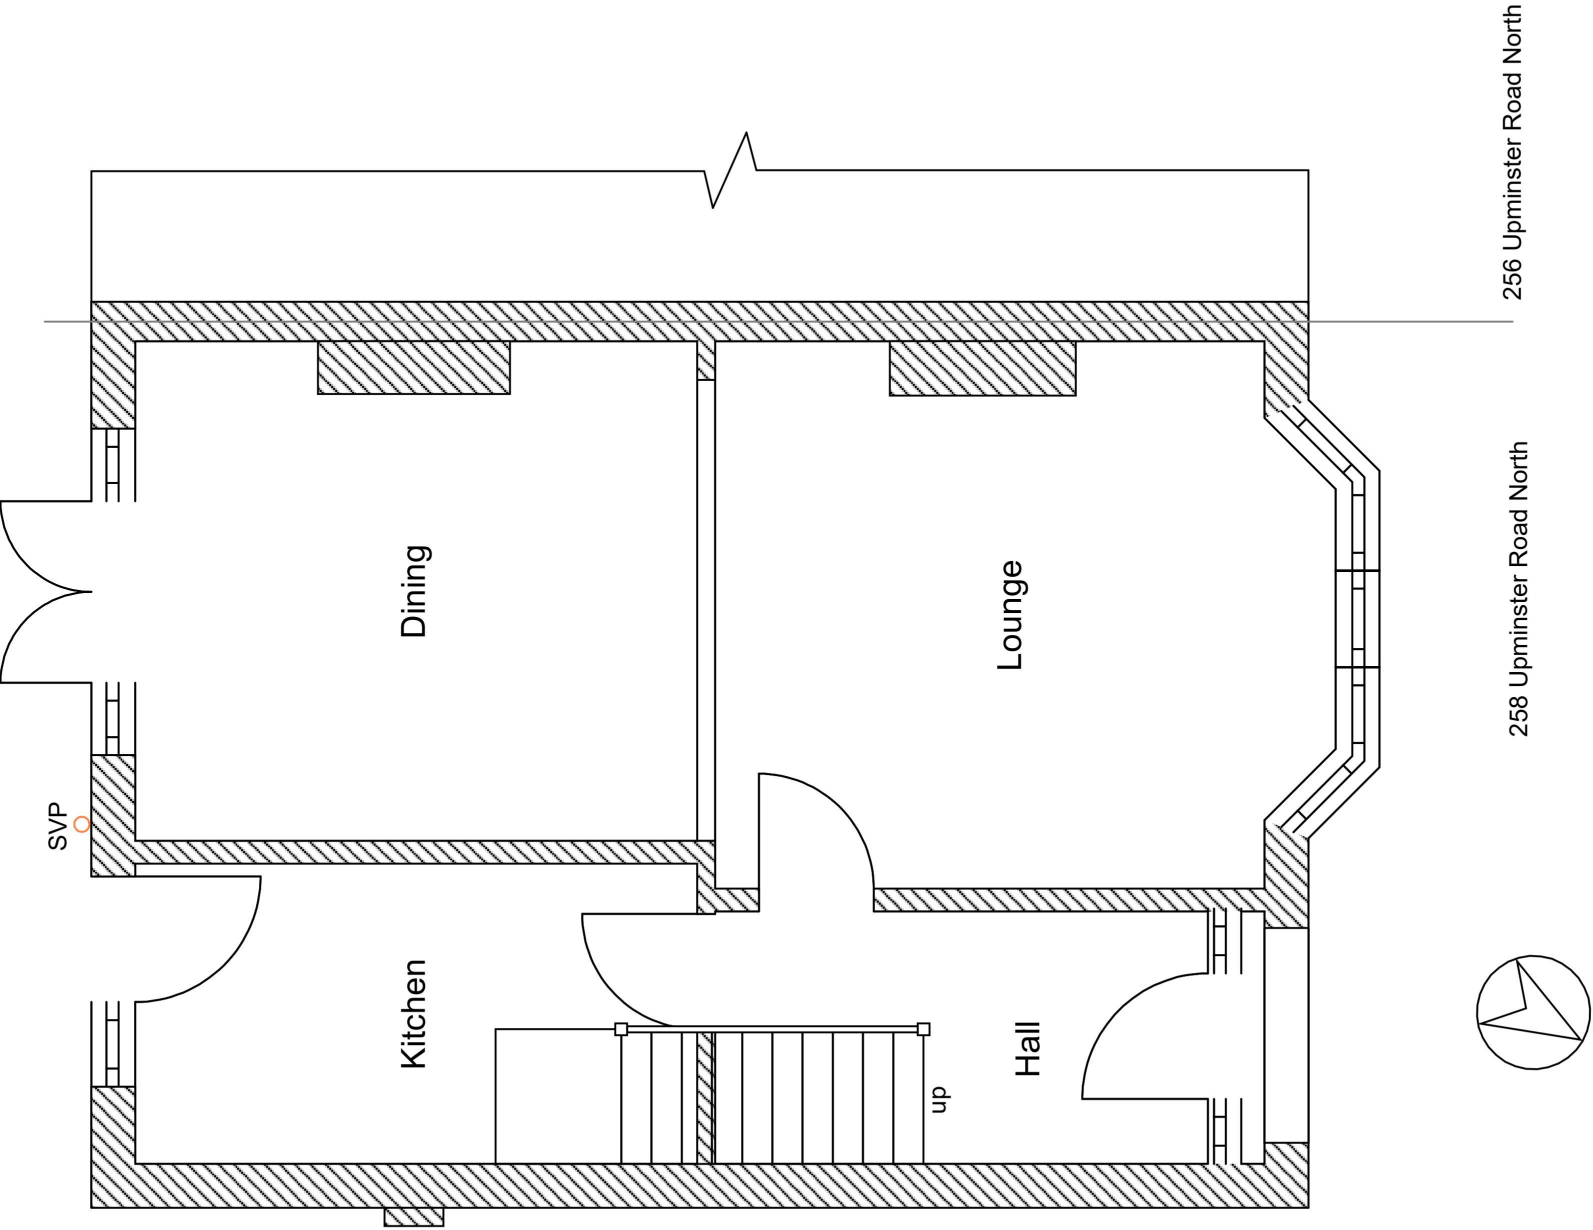


Existing Ground Floor

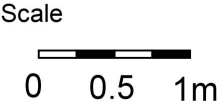


Drawings scaled for planning purposes:  
All dimensions to be confirmed on site.

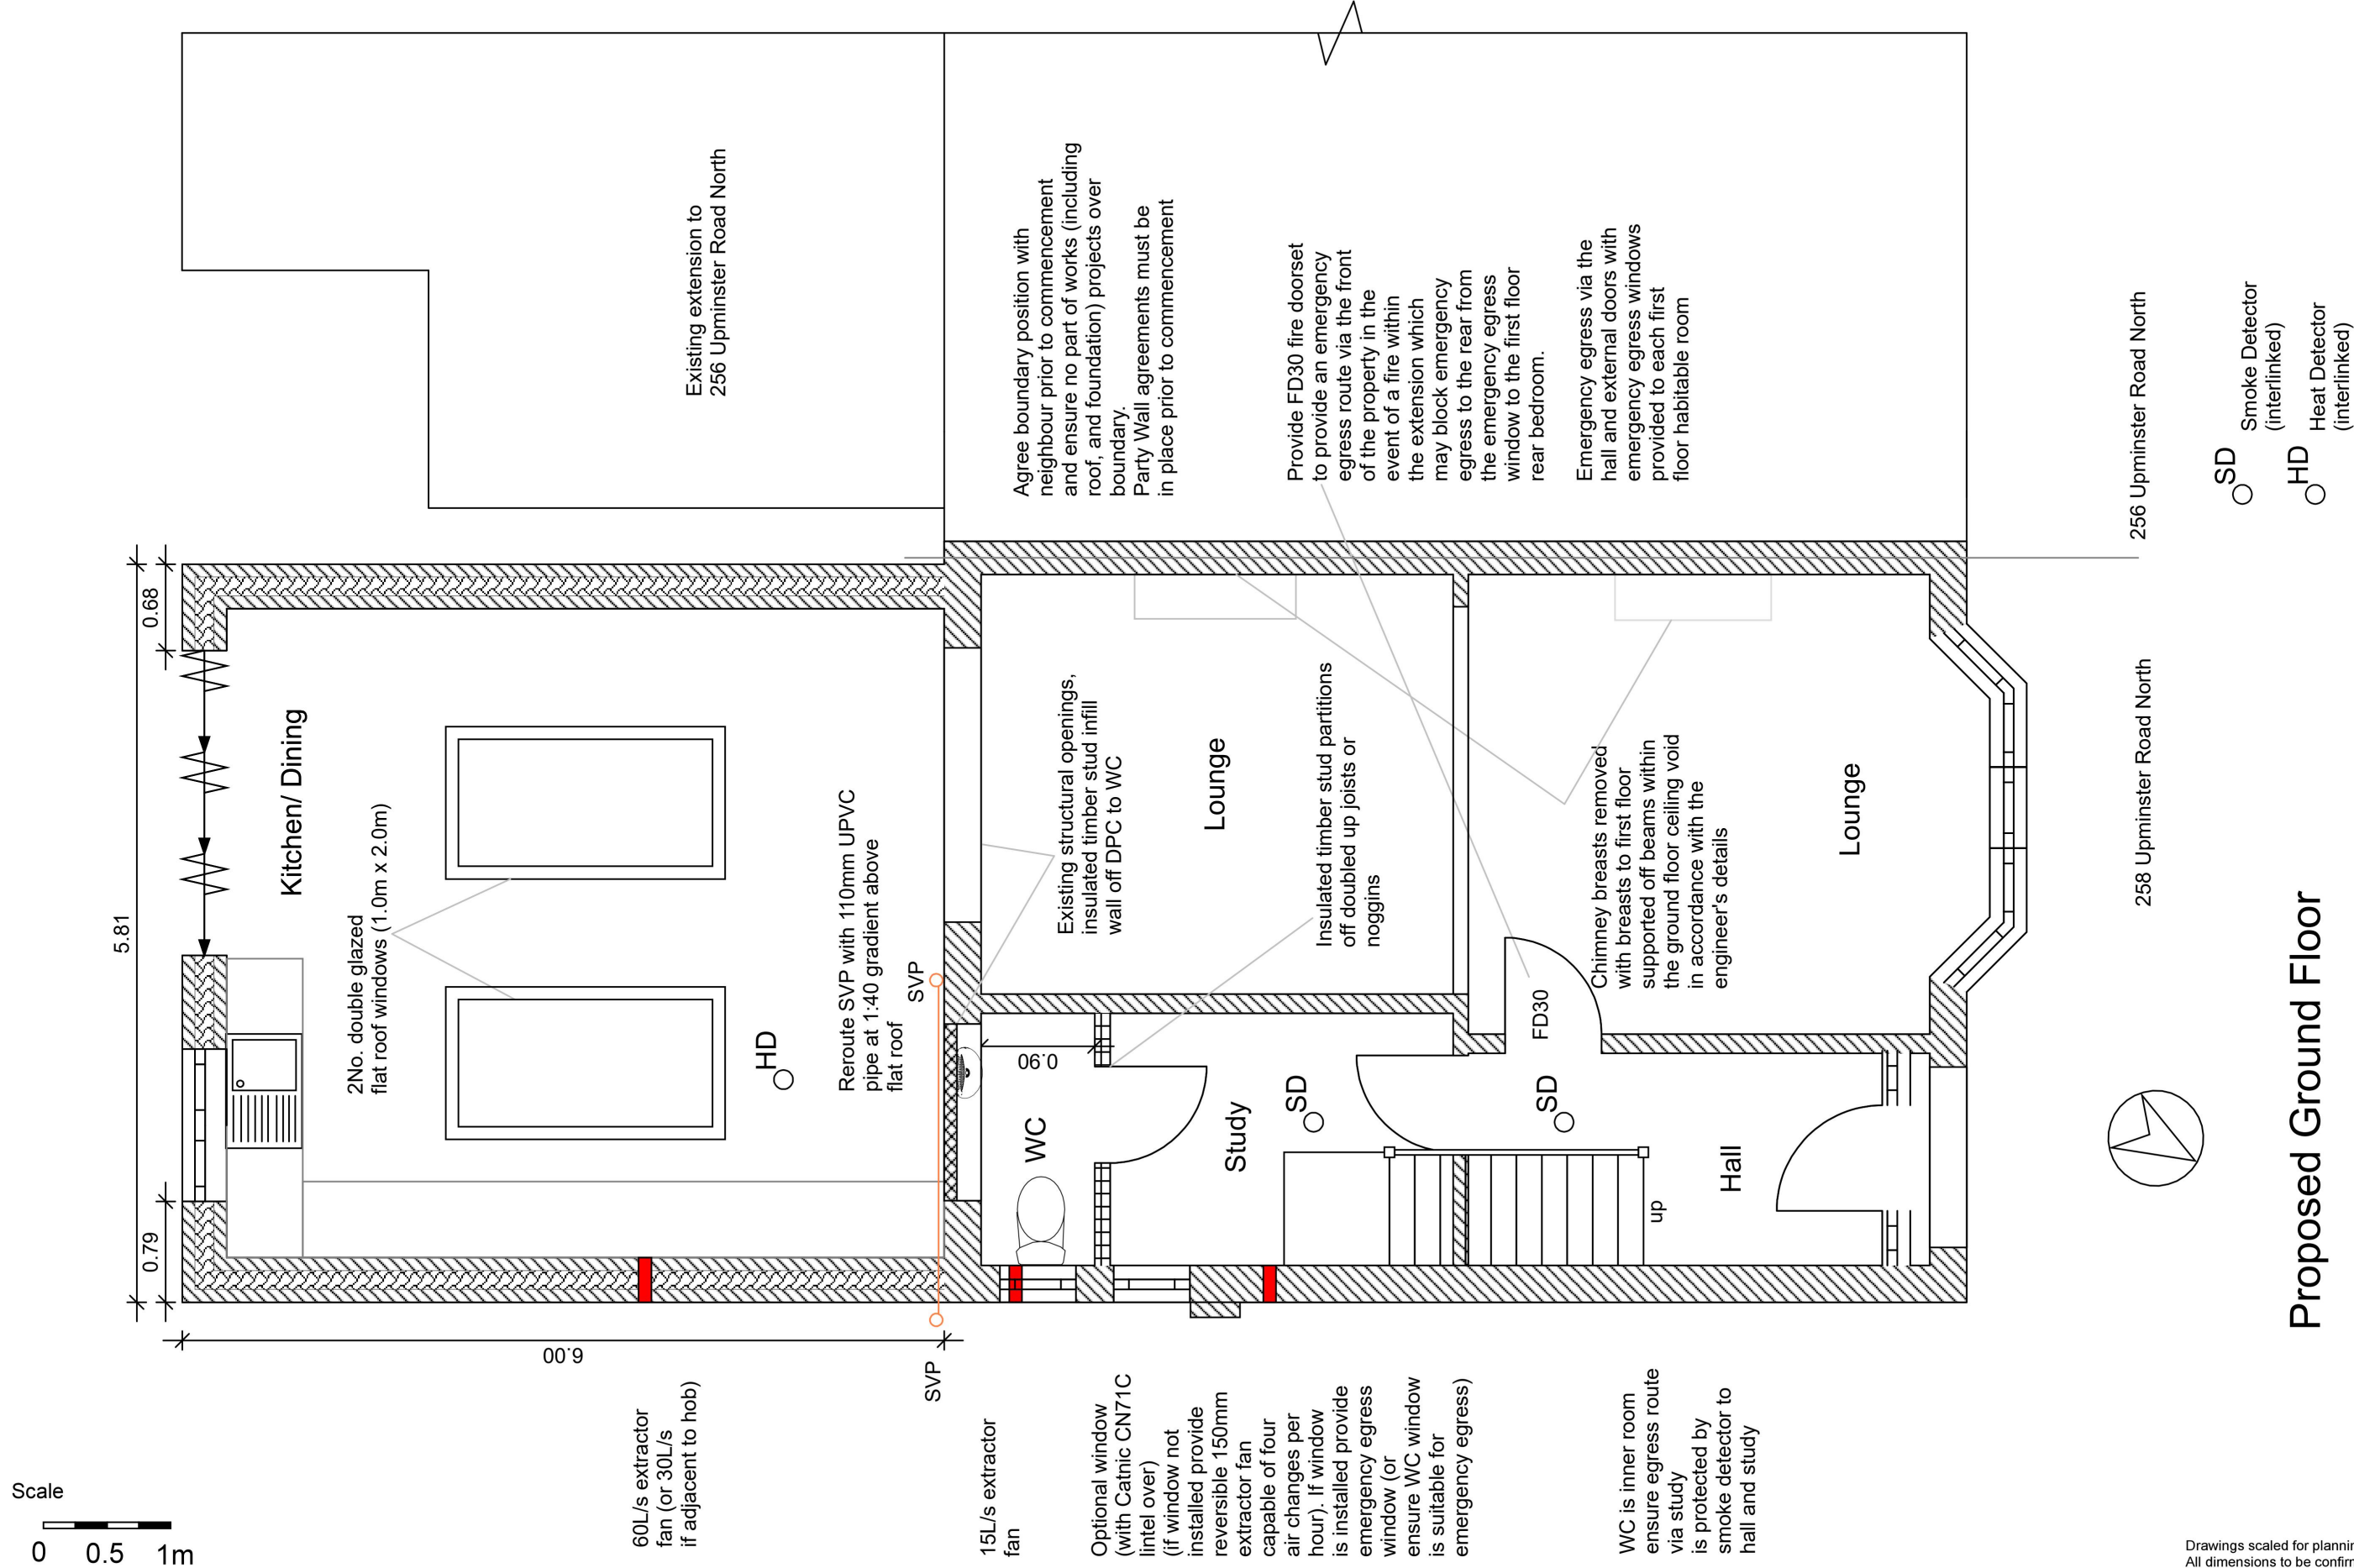




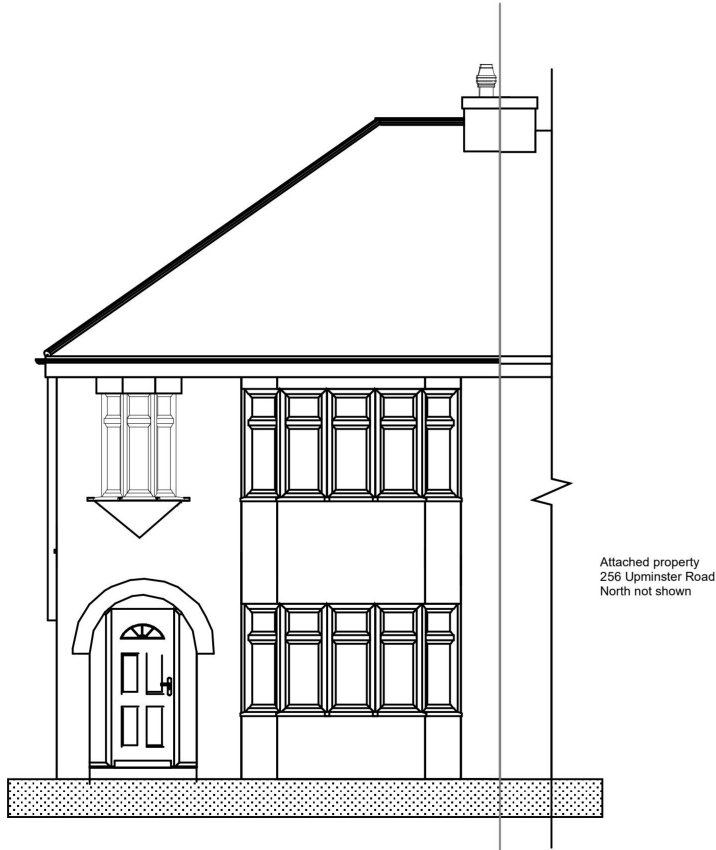


Existing North Facing Front Elevation

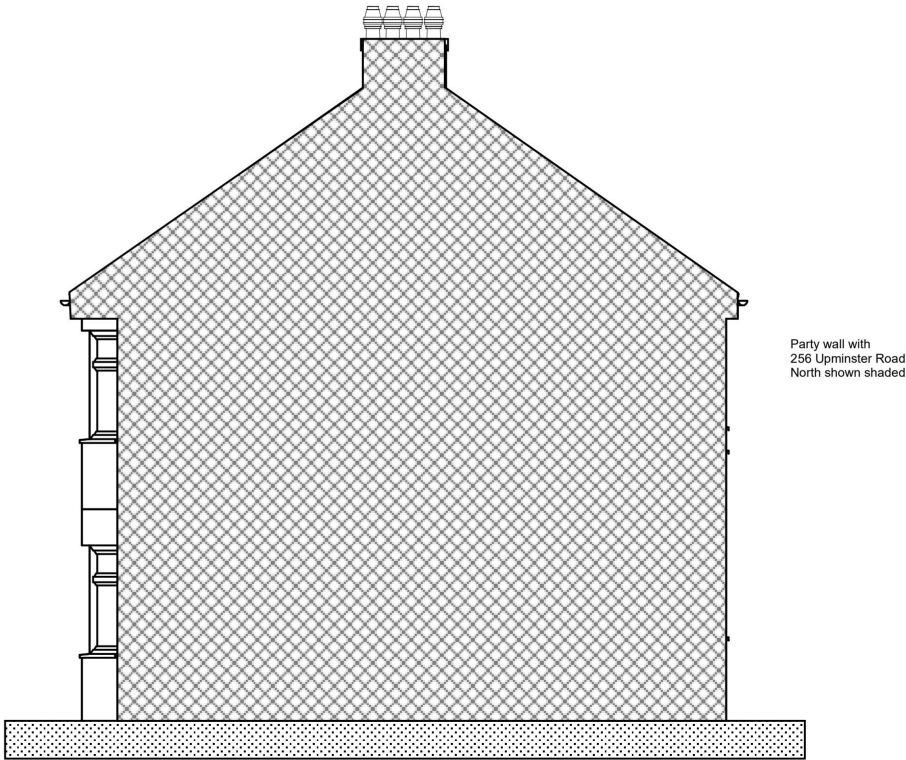

Existing West Facing Side Elevation

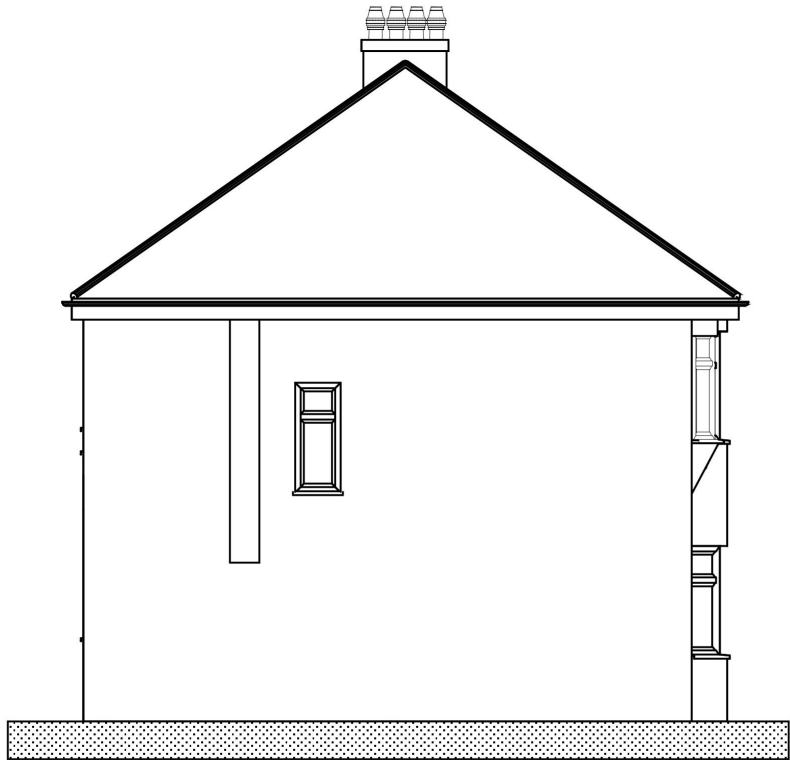

Existing East Facing Side Elevation

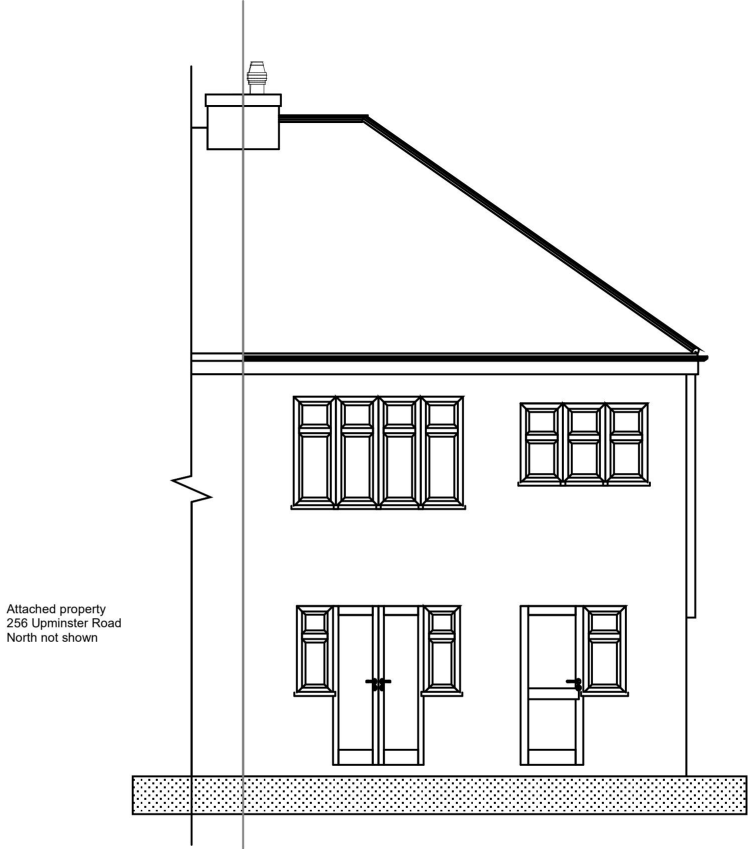

Existing South Facing Rear Elevation


Scale  
0 1 2m

Drawings scaled for planning purposes:  
All dimensions to be confirmed on site.






Proposed North Facing Front Elevation

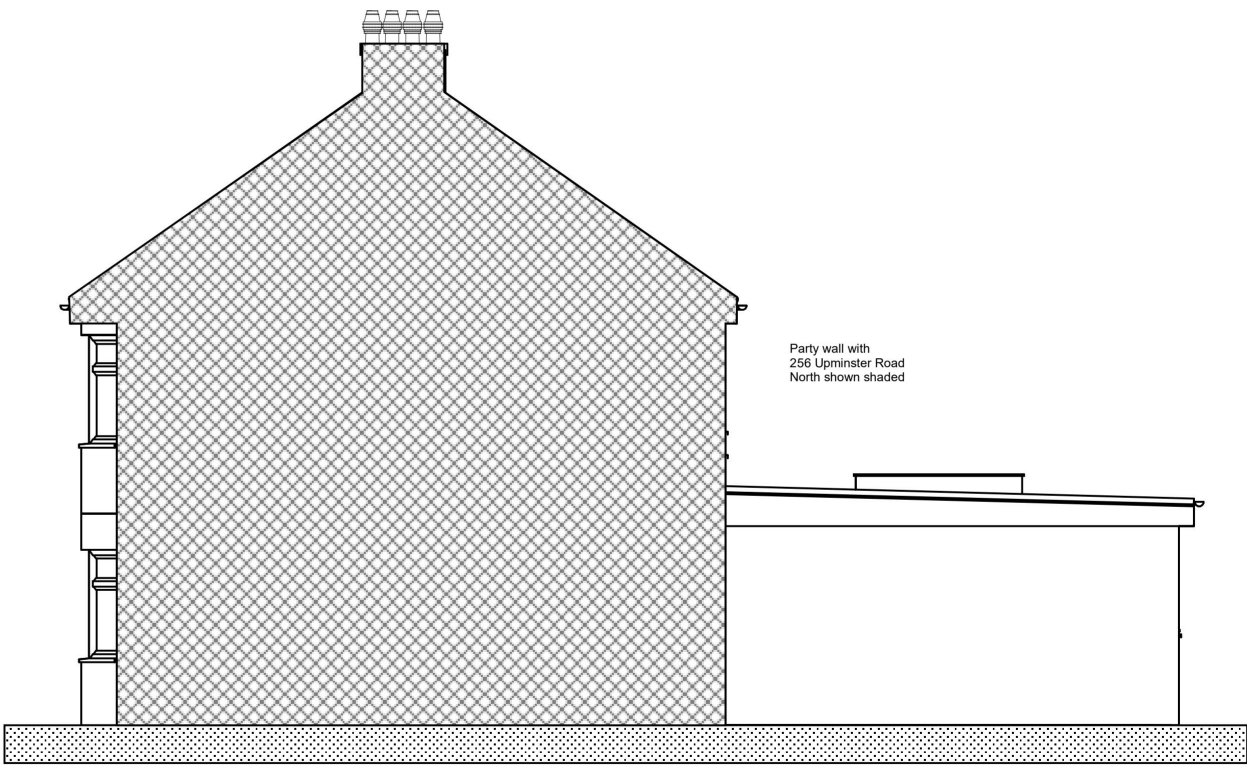


Proposed West Facing Side Elevation

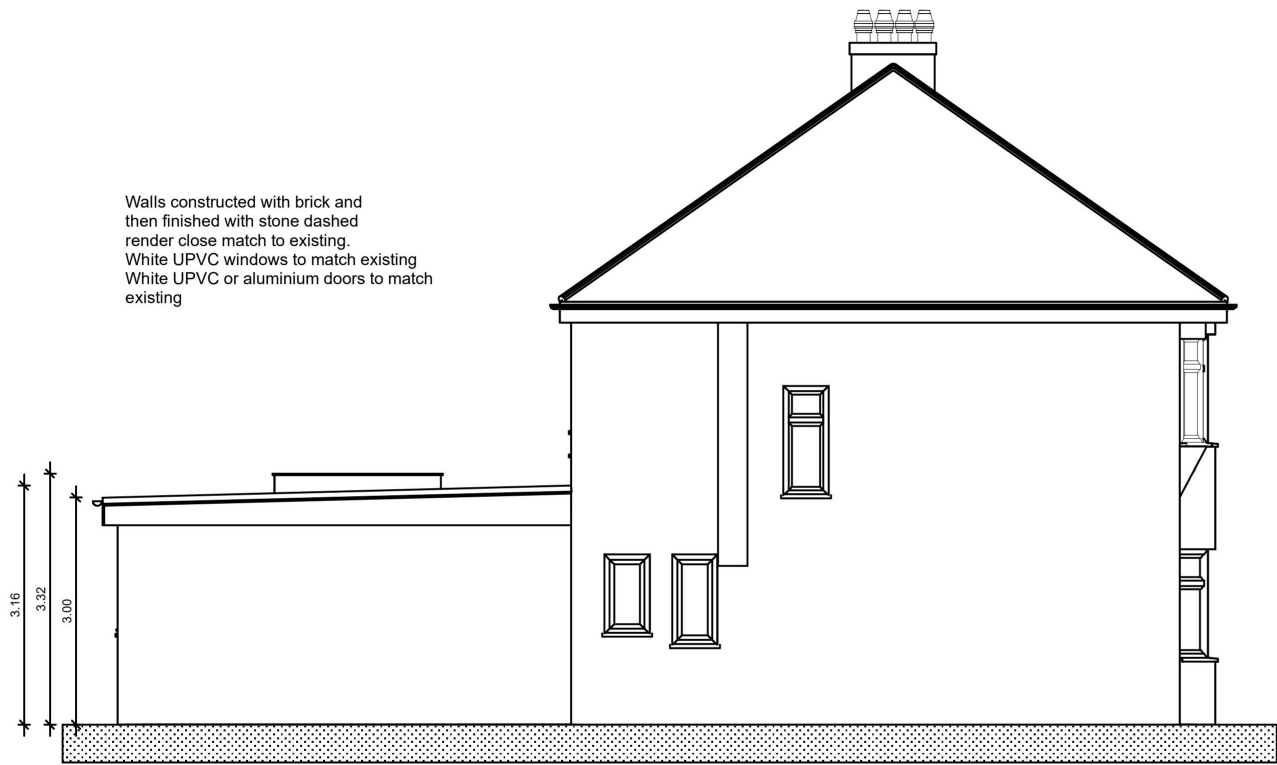


Proposed East Facing Side Elevation



Proposed South Facing Rear Elevation


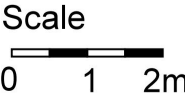


Drawings scaled for planning purposes:  
All dimensions to be confirmed on site.

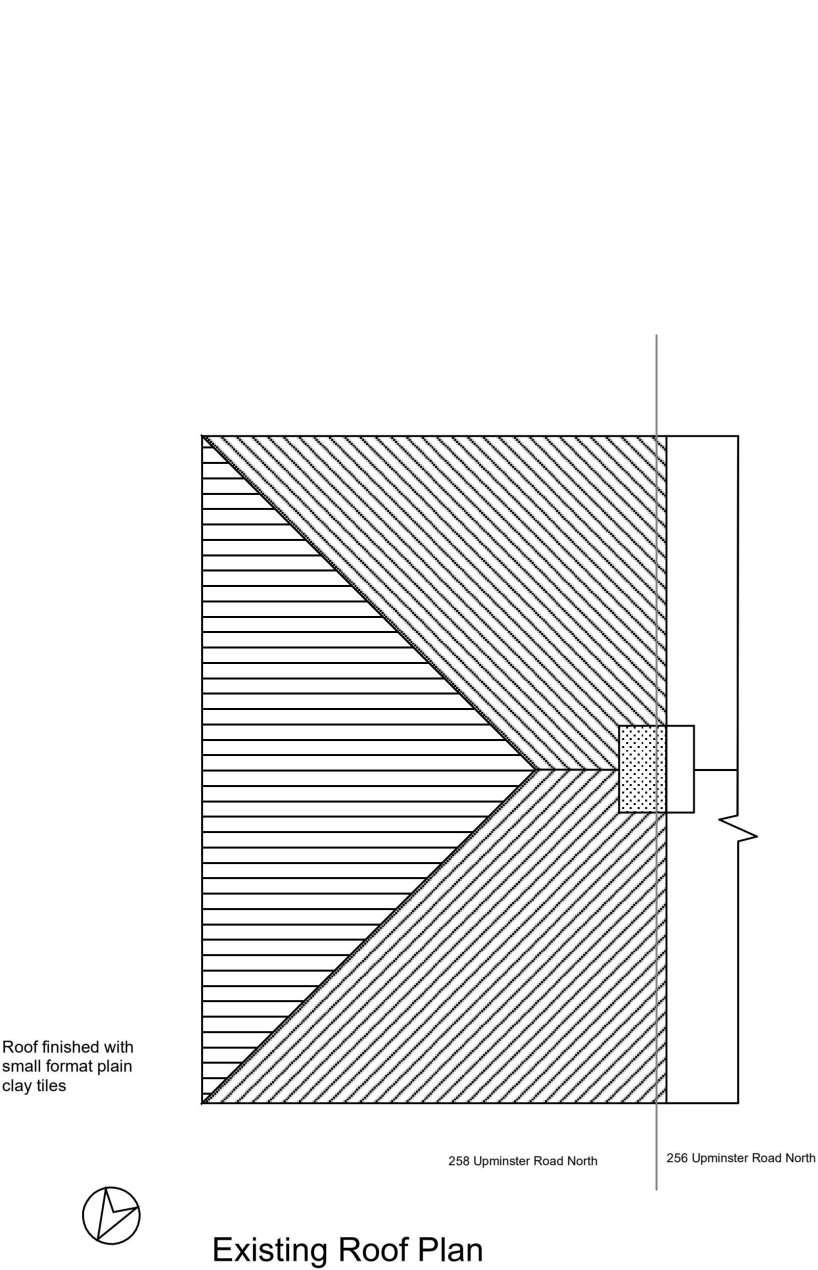


Flat roof finished with single ply membrane (or GRP), grey colour. Roof laid with 1:40 fall. 2No. double glazed flat roof windows. Rainwater to drain to soakaway in rear garden (min. 5.0m away from buildings)

Roof finished with small format plain clay tiles

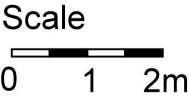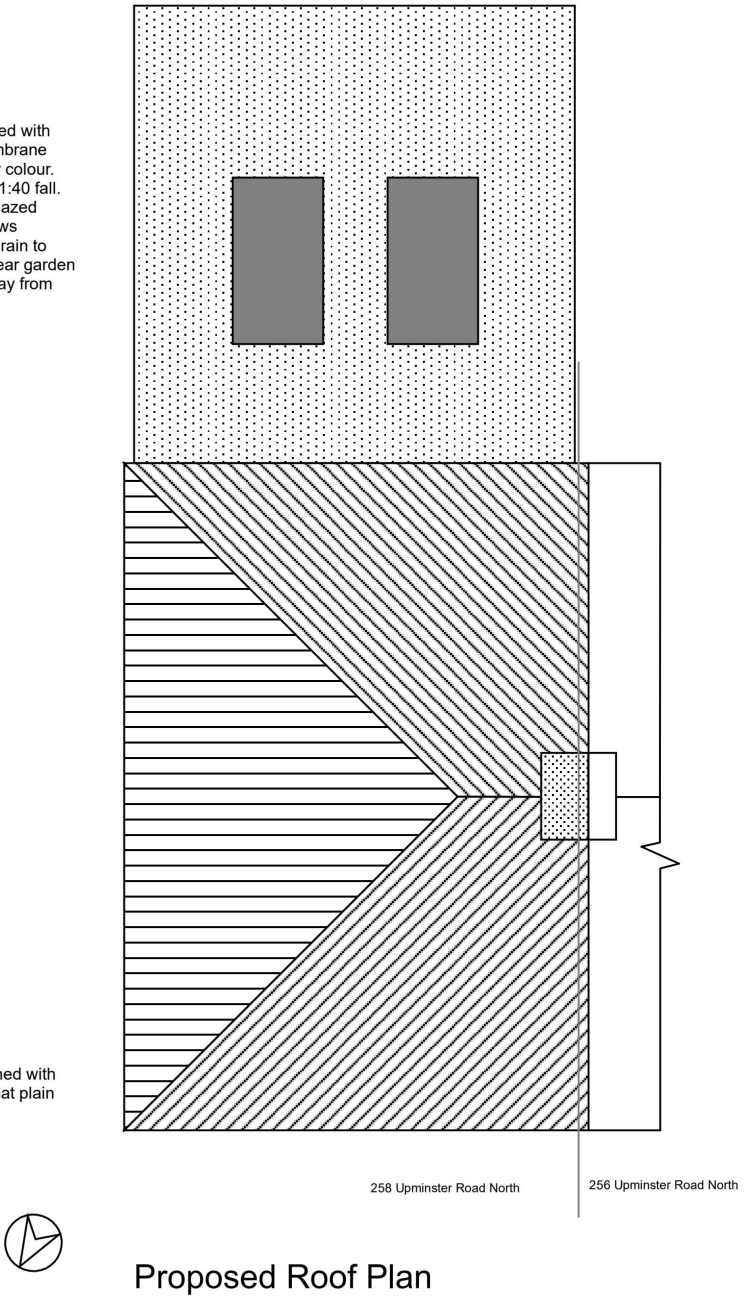


Drawings scaled for planning purposes:  
All dimensions to be confirmed on site.



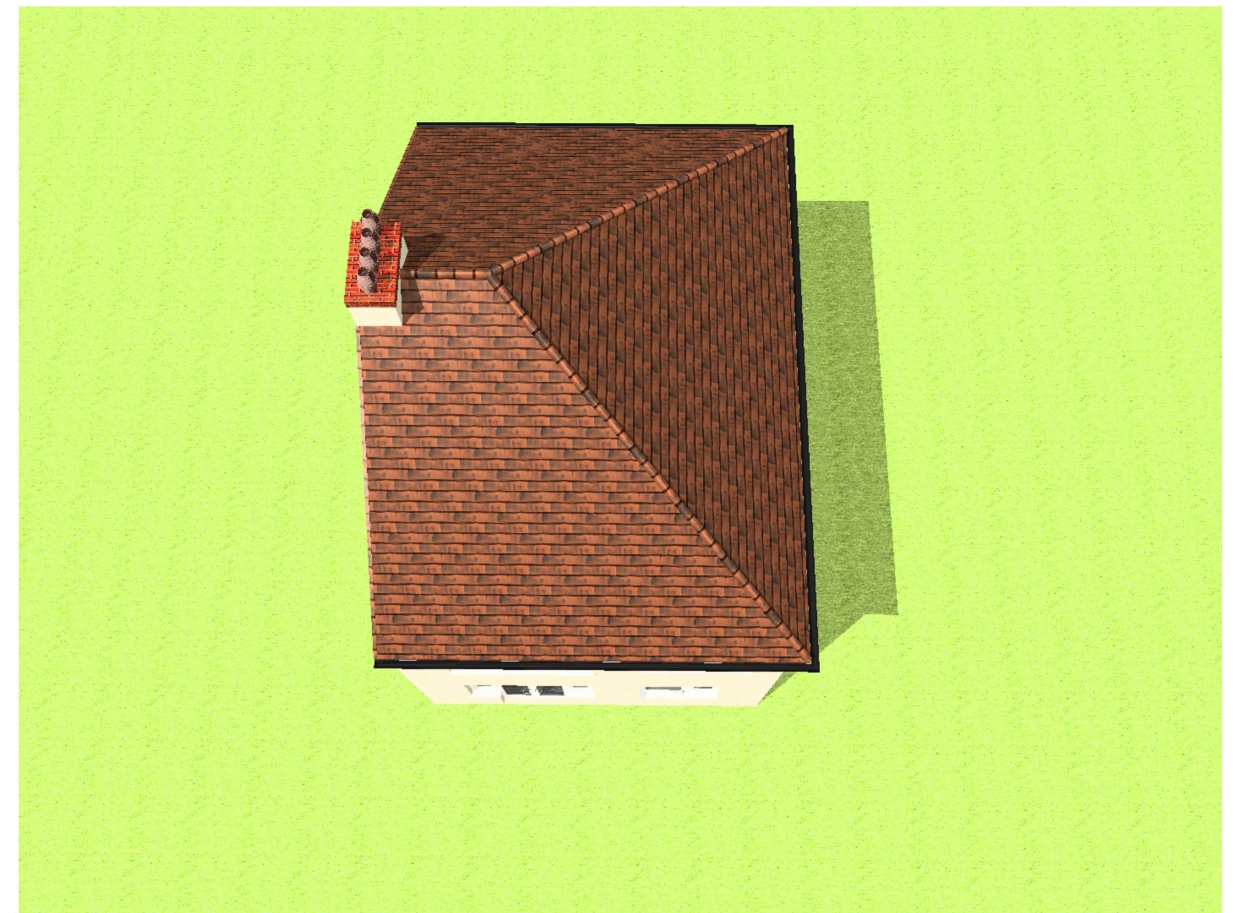

Illustrative Visualisations of Existing



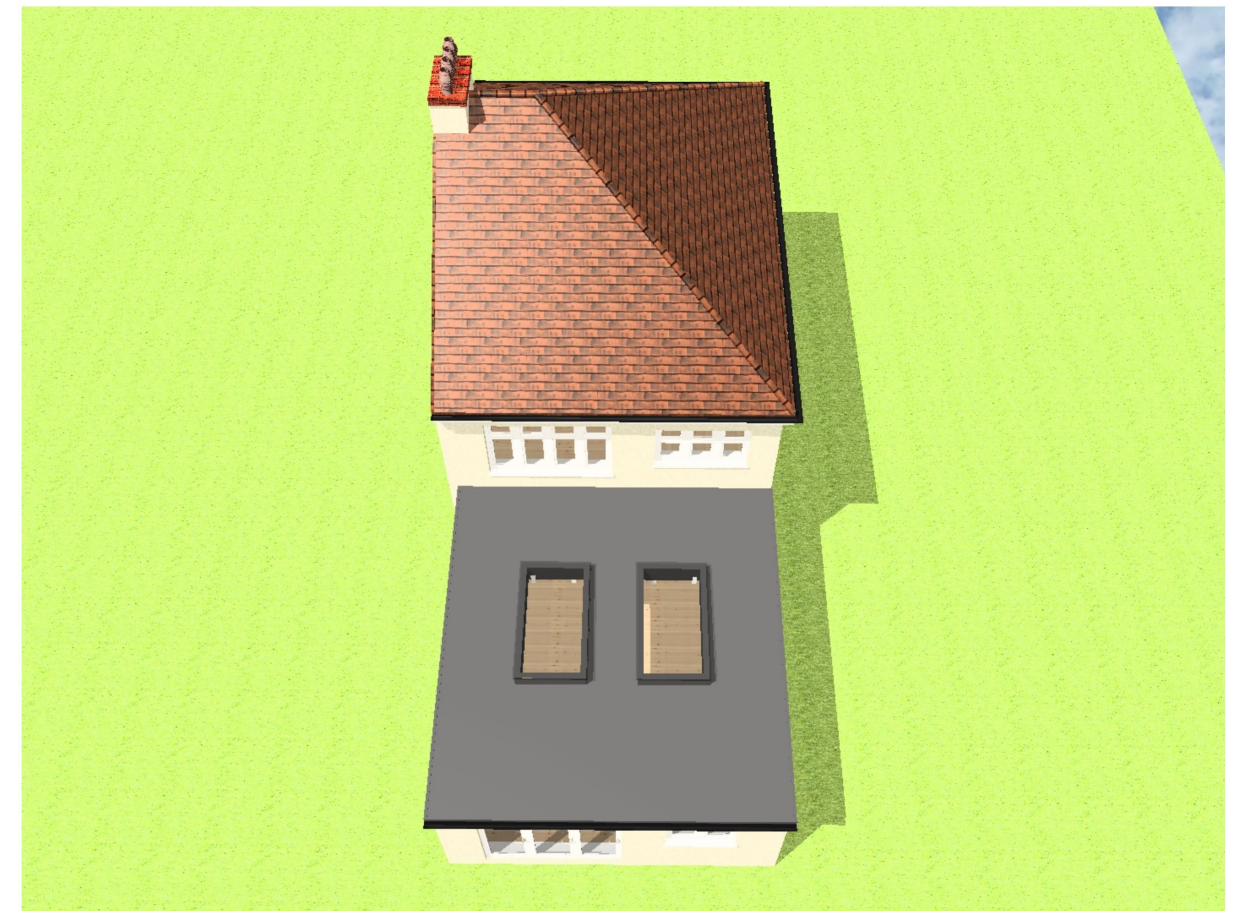

Illustrative Visualisations of Proposed