


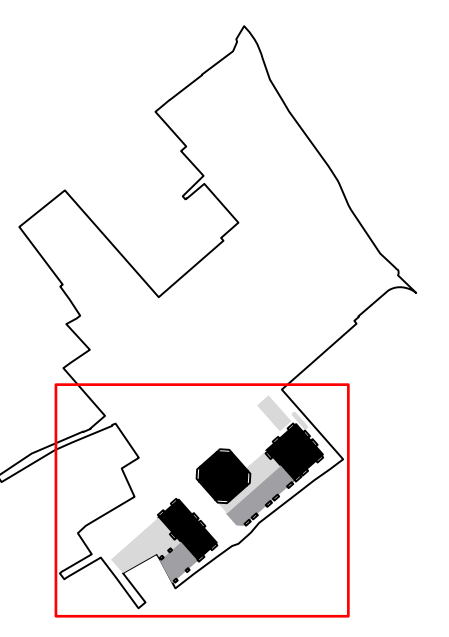

1
north

- key**
- existing retail
 - retail servicing (existing and new)
 - new retail
 - residential front of house
 - residential circulation
 - residential back of house
 - 1b1p
 - 1b2p
 - 1b2p wheelchair
 - 2b3p
 - 2b3p wheelchair
 - 2b4p
 - 2b4p wheelchair
 - 3b5p
 - 3b5p wheelchair
- romford library shopping centre entrance
- stewards yard retail entrances
- new retail entrances
- residential entrances
- fire escape exits
- B&H access doors
- red line boundary

general notes

- review in conjunction with all submitted planning reports
- structural scheme is not shown on the architectural drawings

consultant references

for MEPH refer to Caldwell Consulting's planning report
for the performance refer to Afric's statements
for acoustics refer to Trium's planning report + drawings
for landscape refer to SD Landscape Architects's DAS section + drawings
for transport & servicing refer to Icm's planning report + drawings


drawing references

SKM G1's

- plans 2415-SKM-ZZ-ZZ-D-A-02910X > onwards
- elevations 2415-SKM-ZZ-ZZ-D-A-02200X > onwards
- sections 2415-SKM-ZZ-ZZ-D-A-02230X > onwards

report references

SKM Design & Access Statement
- DAS 2415-SKM-Z1-ZZ-T-A-029000

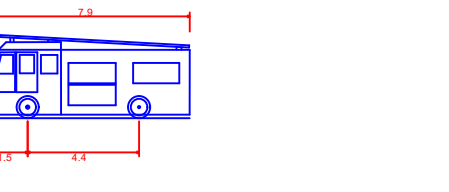

Bus Stop Dimensions (Wing Mirrors)

Overall Length	7.00m
Overall Width	3.00m
Min. Kerb to Kerb Clearance	0.10m
Min. Kerb to Kerb Clearance	0.10m
Kerb to Kerb Turning Radius	7.75m

- dry riser main inlet point
- wet riser main inlet point
- fire hydrants

P01	• planning submission	11.02.26 • al • hm
rev	• description	issued • drawn • checked
0		10m 25m
status	planning	
shedkm		
project	romford shopping centre	
shedkm project reference	2415	
client	Romford Shopping Centre Ltd	
drawing number	2415-SKM-Z1-00-D-A-029503_P01	
scale	1:200@a0	
drawing title	Proposed - Zone 01 level 00 fire plan	

do not scale from this drawing • drawing to be printed in colour • all dimensions are to be checked on site prior to work commencing • any discrepancy found between information given on this drawing and that given elsewhere or recorded on site shall be notified immediately to the project architect in writing