



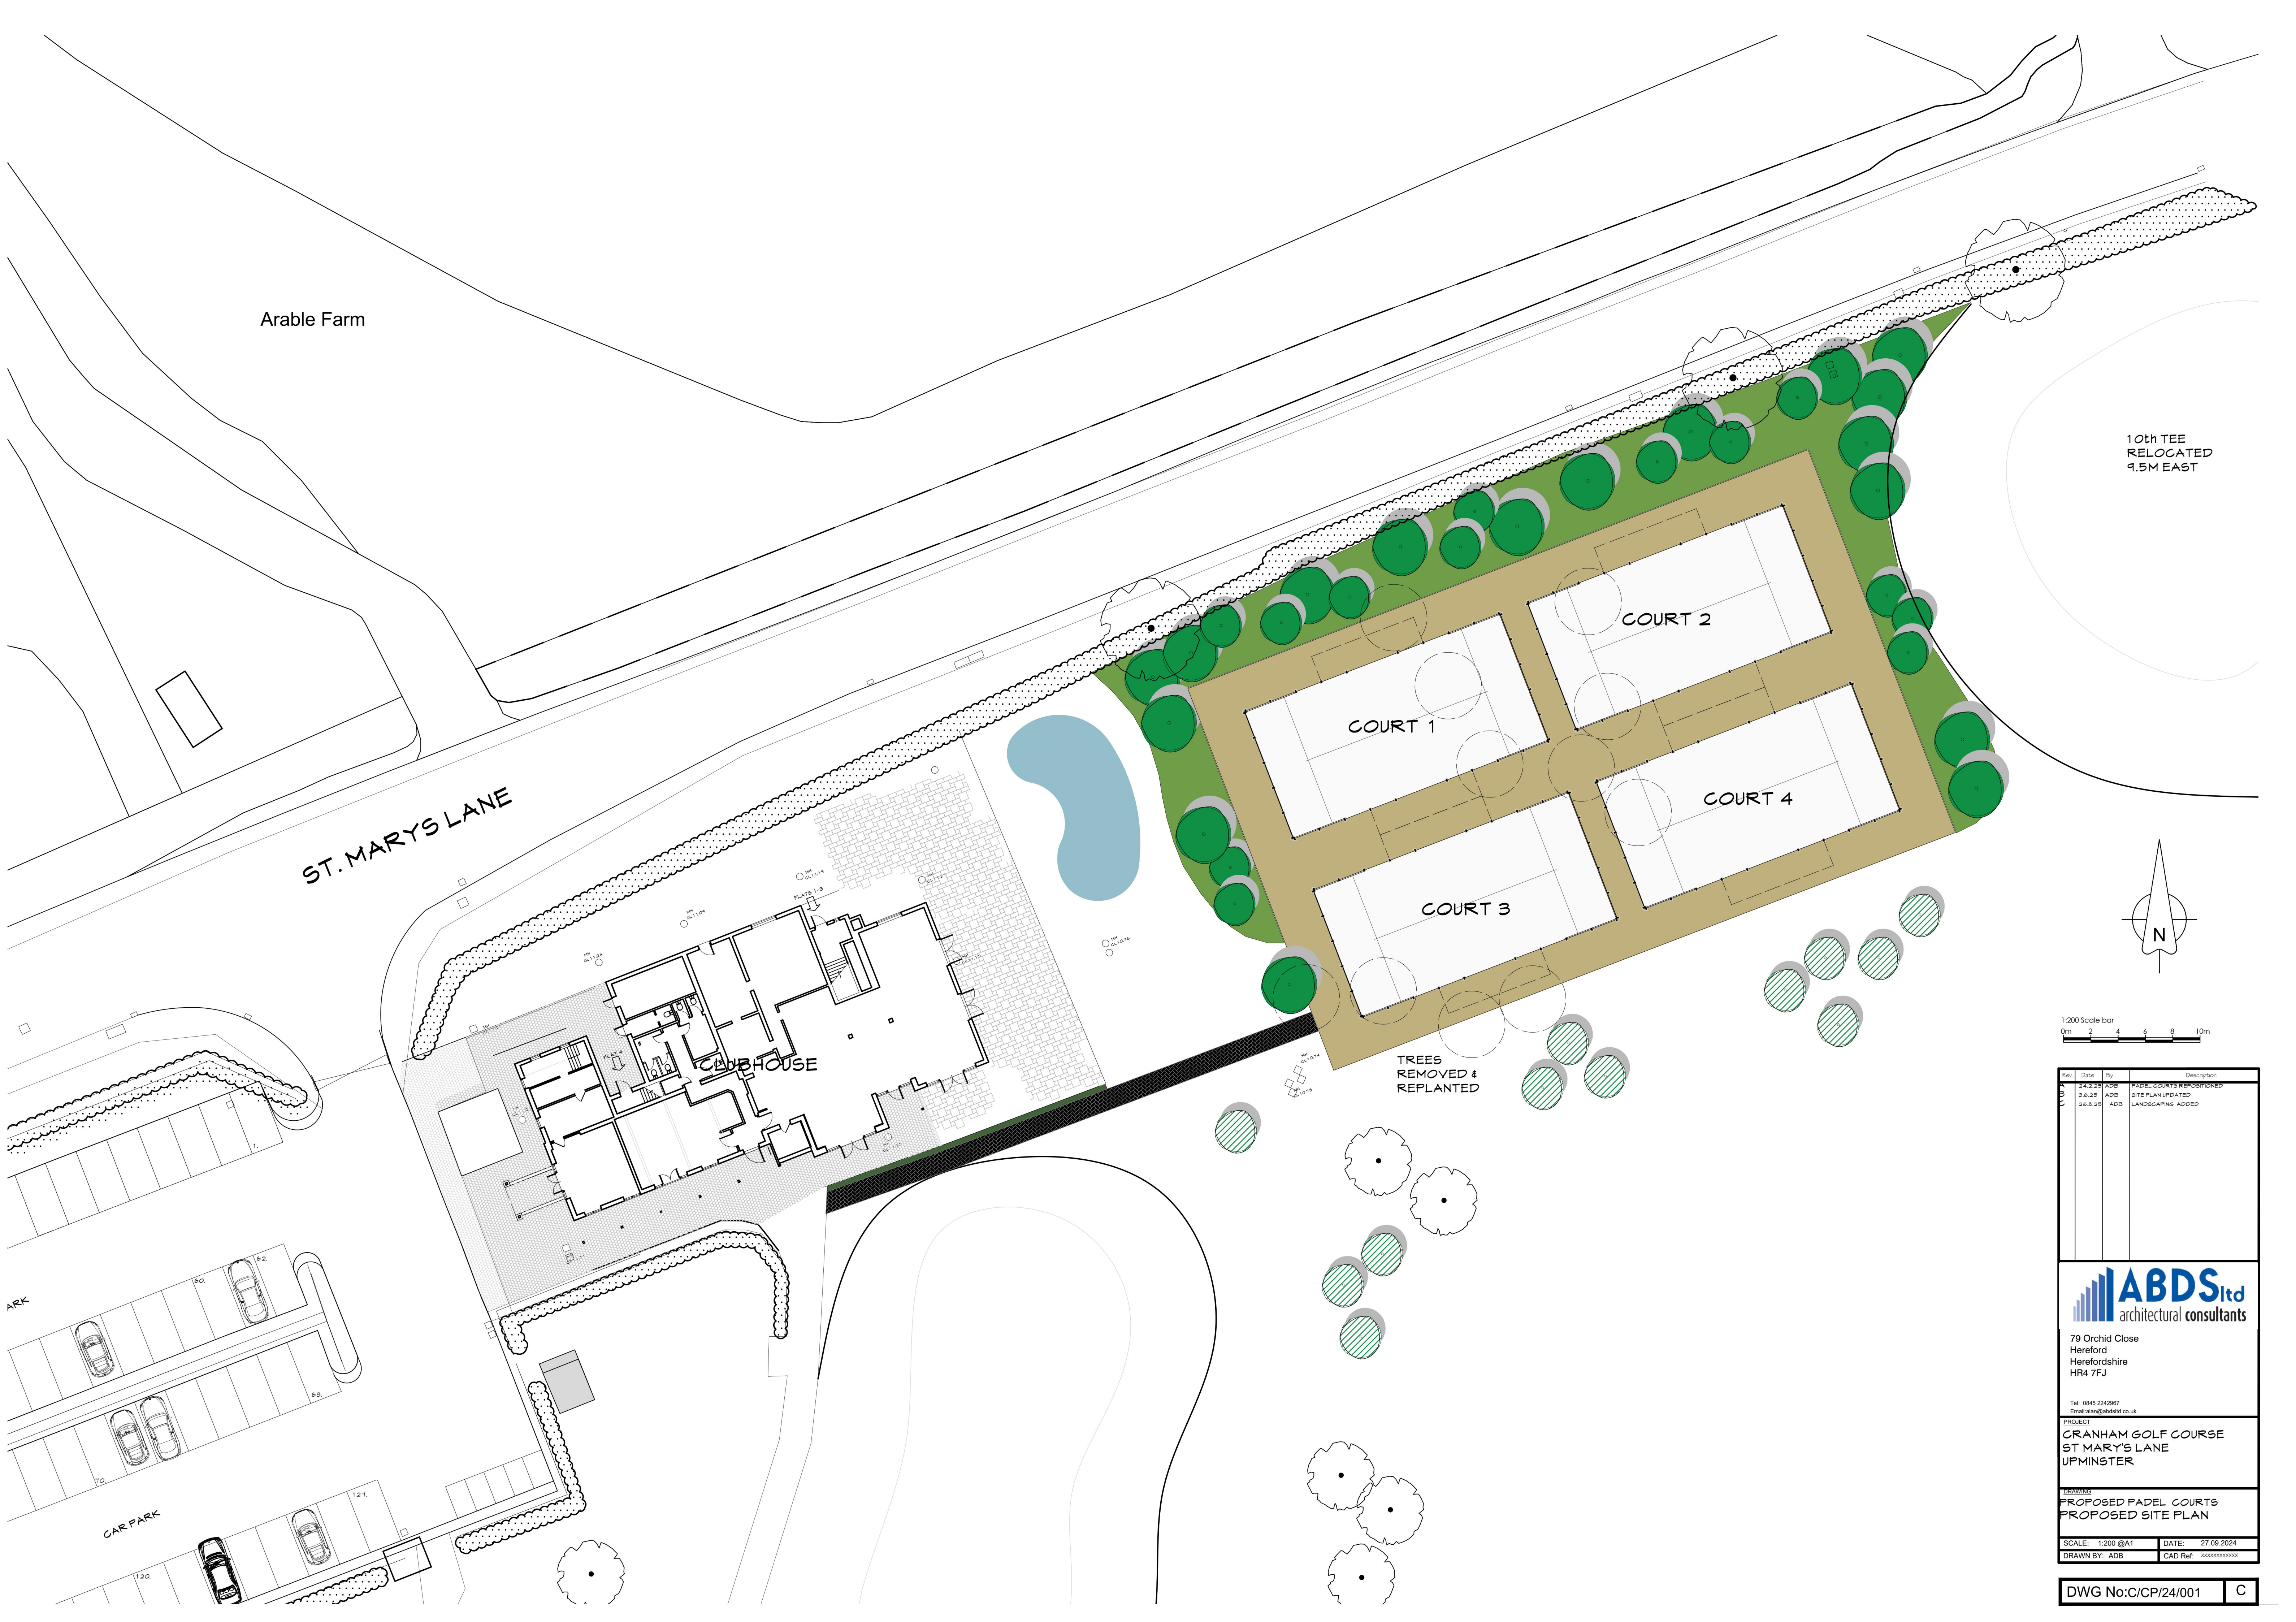

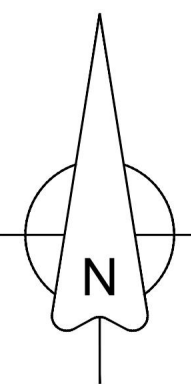

Rev.	Date	By	Description
A	26.6.25	ADB	LANDSCAPING ADDED



ABDS Ltd
architectural consultants

79 Orchid Close
Hereford
Herefordshire
HR4 7FJ

Tel: 0845 2242967
Email: info@abds.co.uk

PROJECT:
**CRANHAM GOLF COURSE
ST MARY'S LANE
UPMINSTER**

DRAWING:
**PROPOSED PADEL COURTS
PROPOSED BLOCK PLAN**

SCALE: 1:500 @A1	DATE: 03.06.2025
DRAWN BY: ADB	CAD Ref: xxxxxxxxxxxxxx